



NOTES:


Hatching indicates partitions doors and fittings to be removed  
Extent of alterations

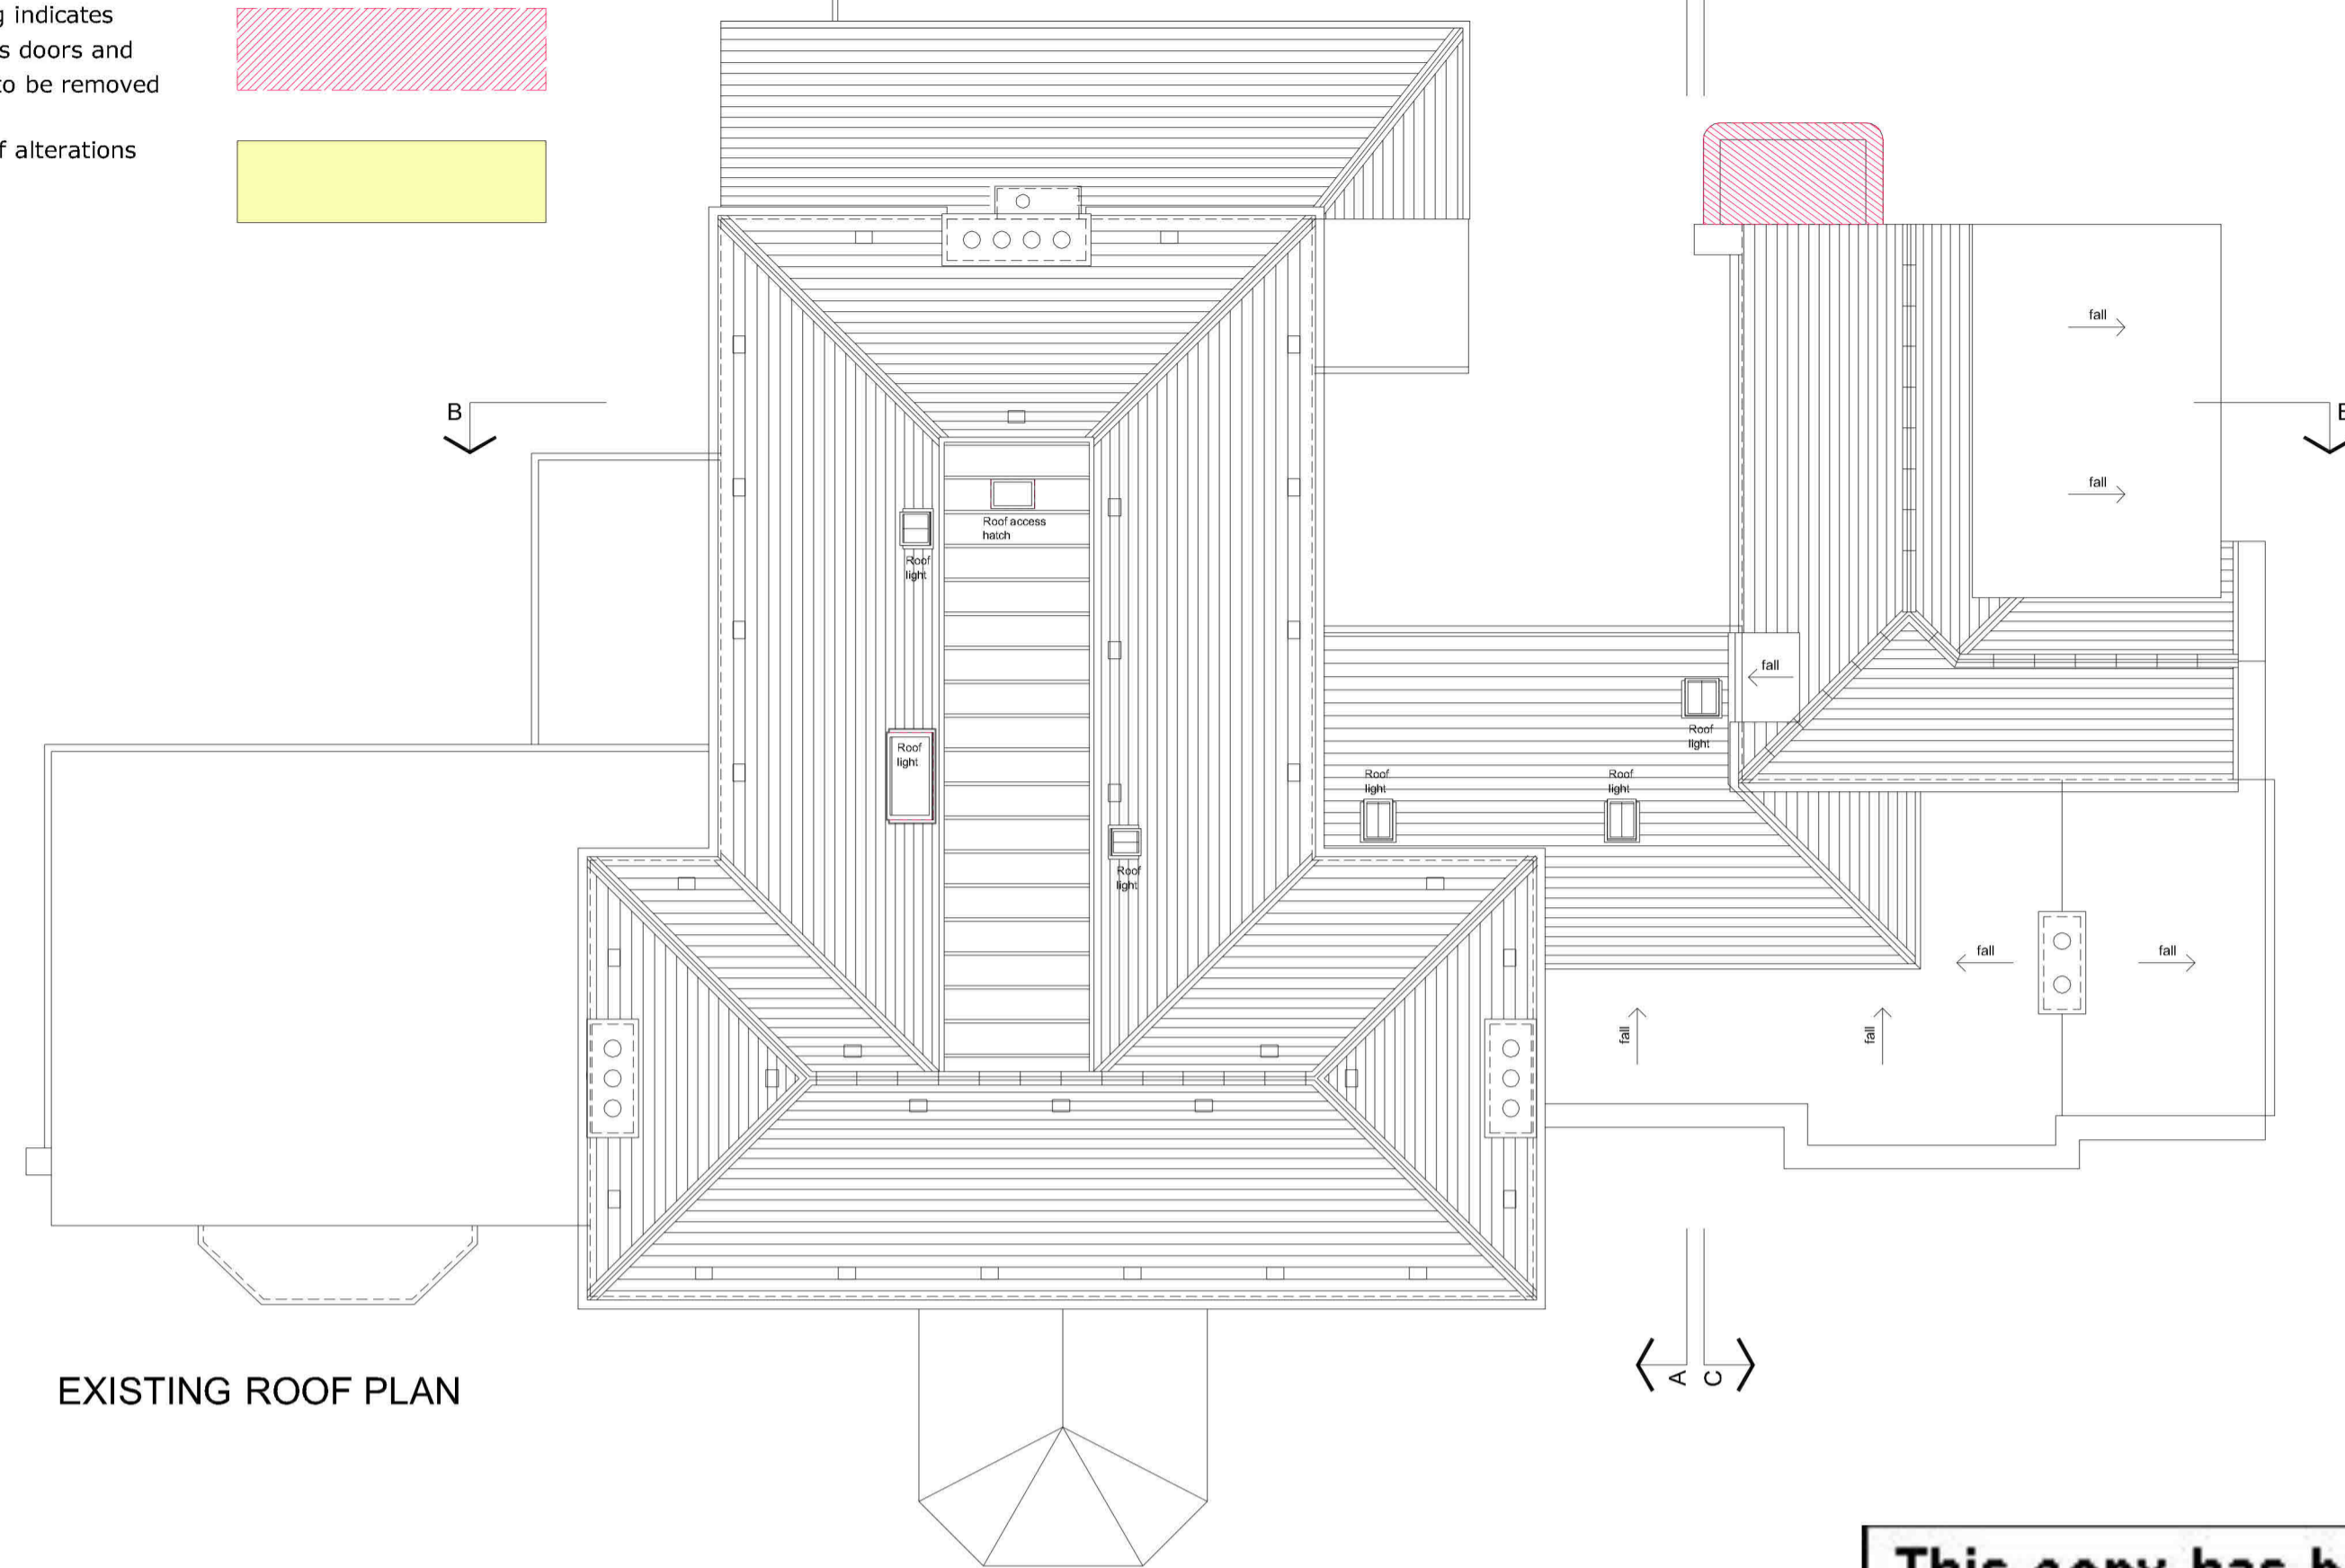

EXISTING ROOF PLAN

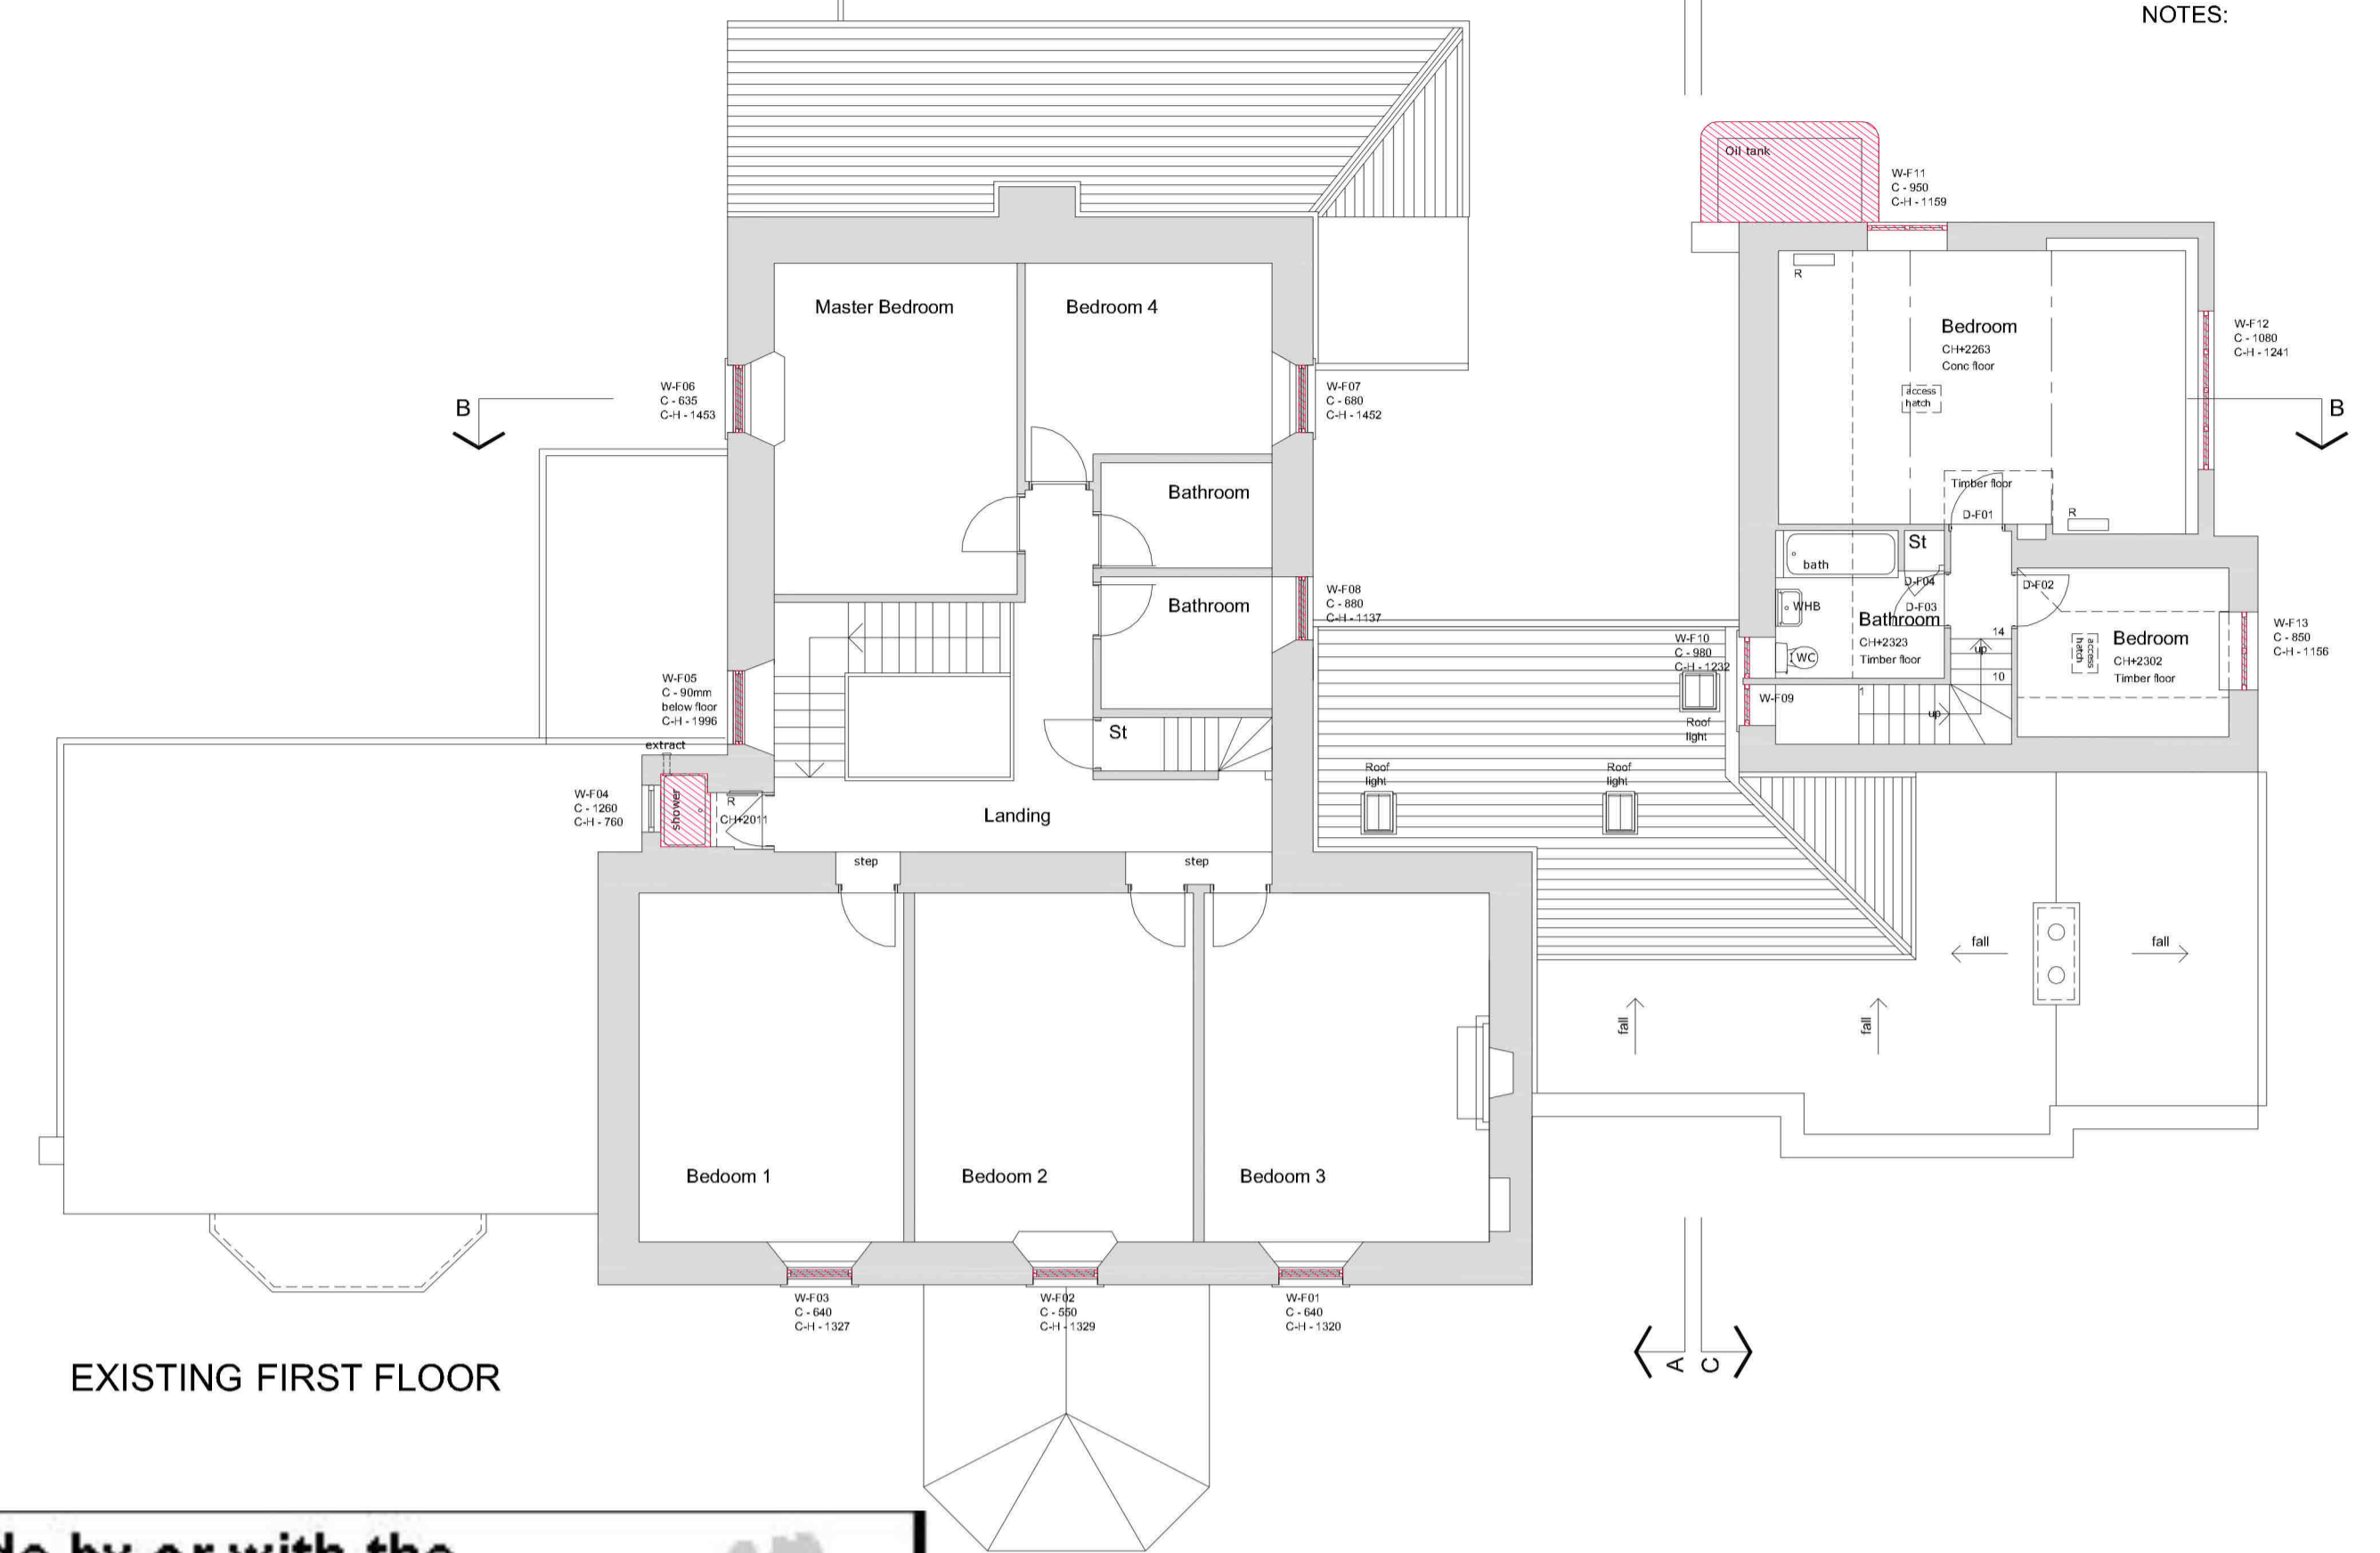


EXISTING FIRST FLOOR

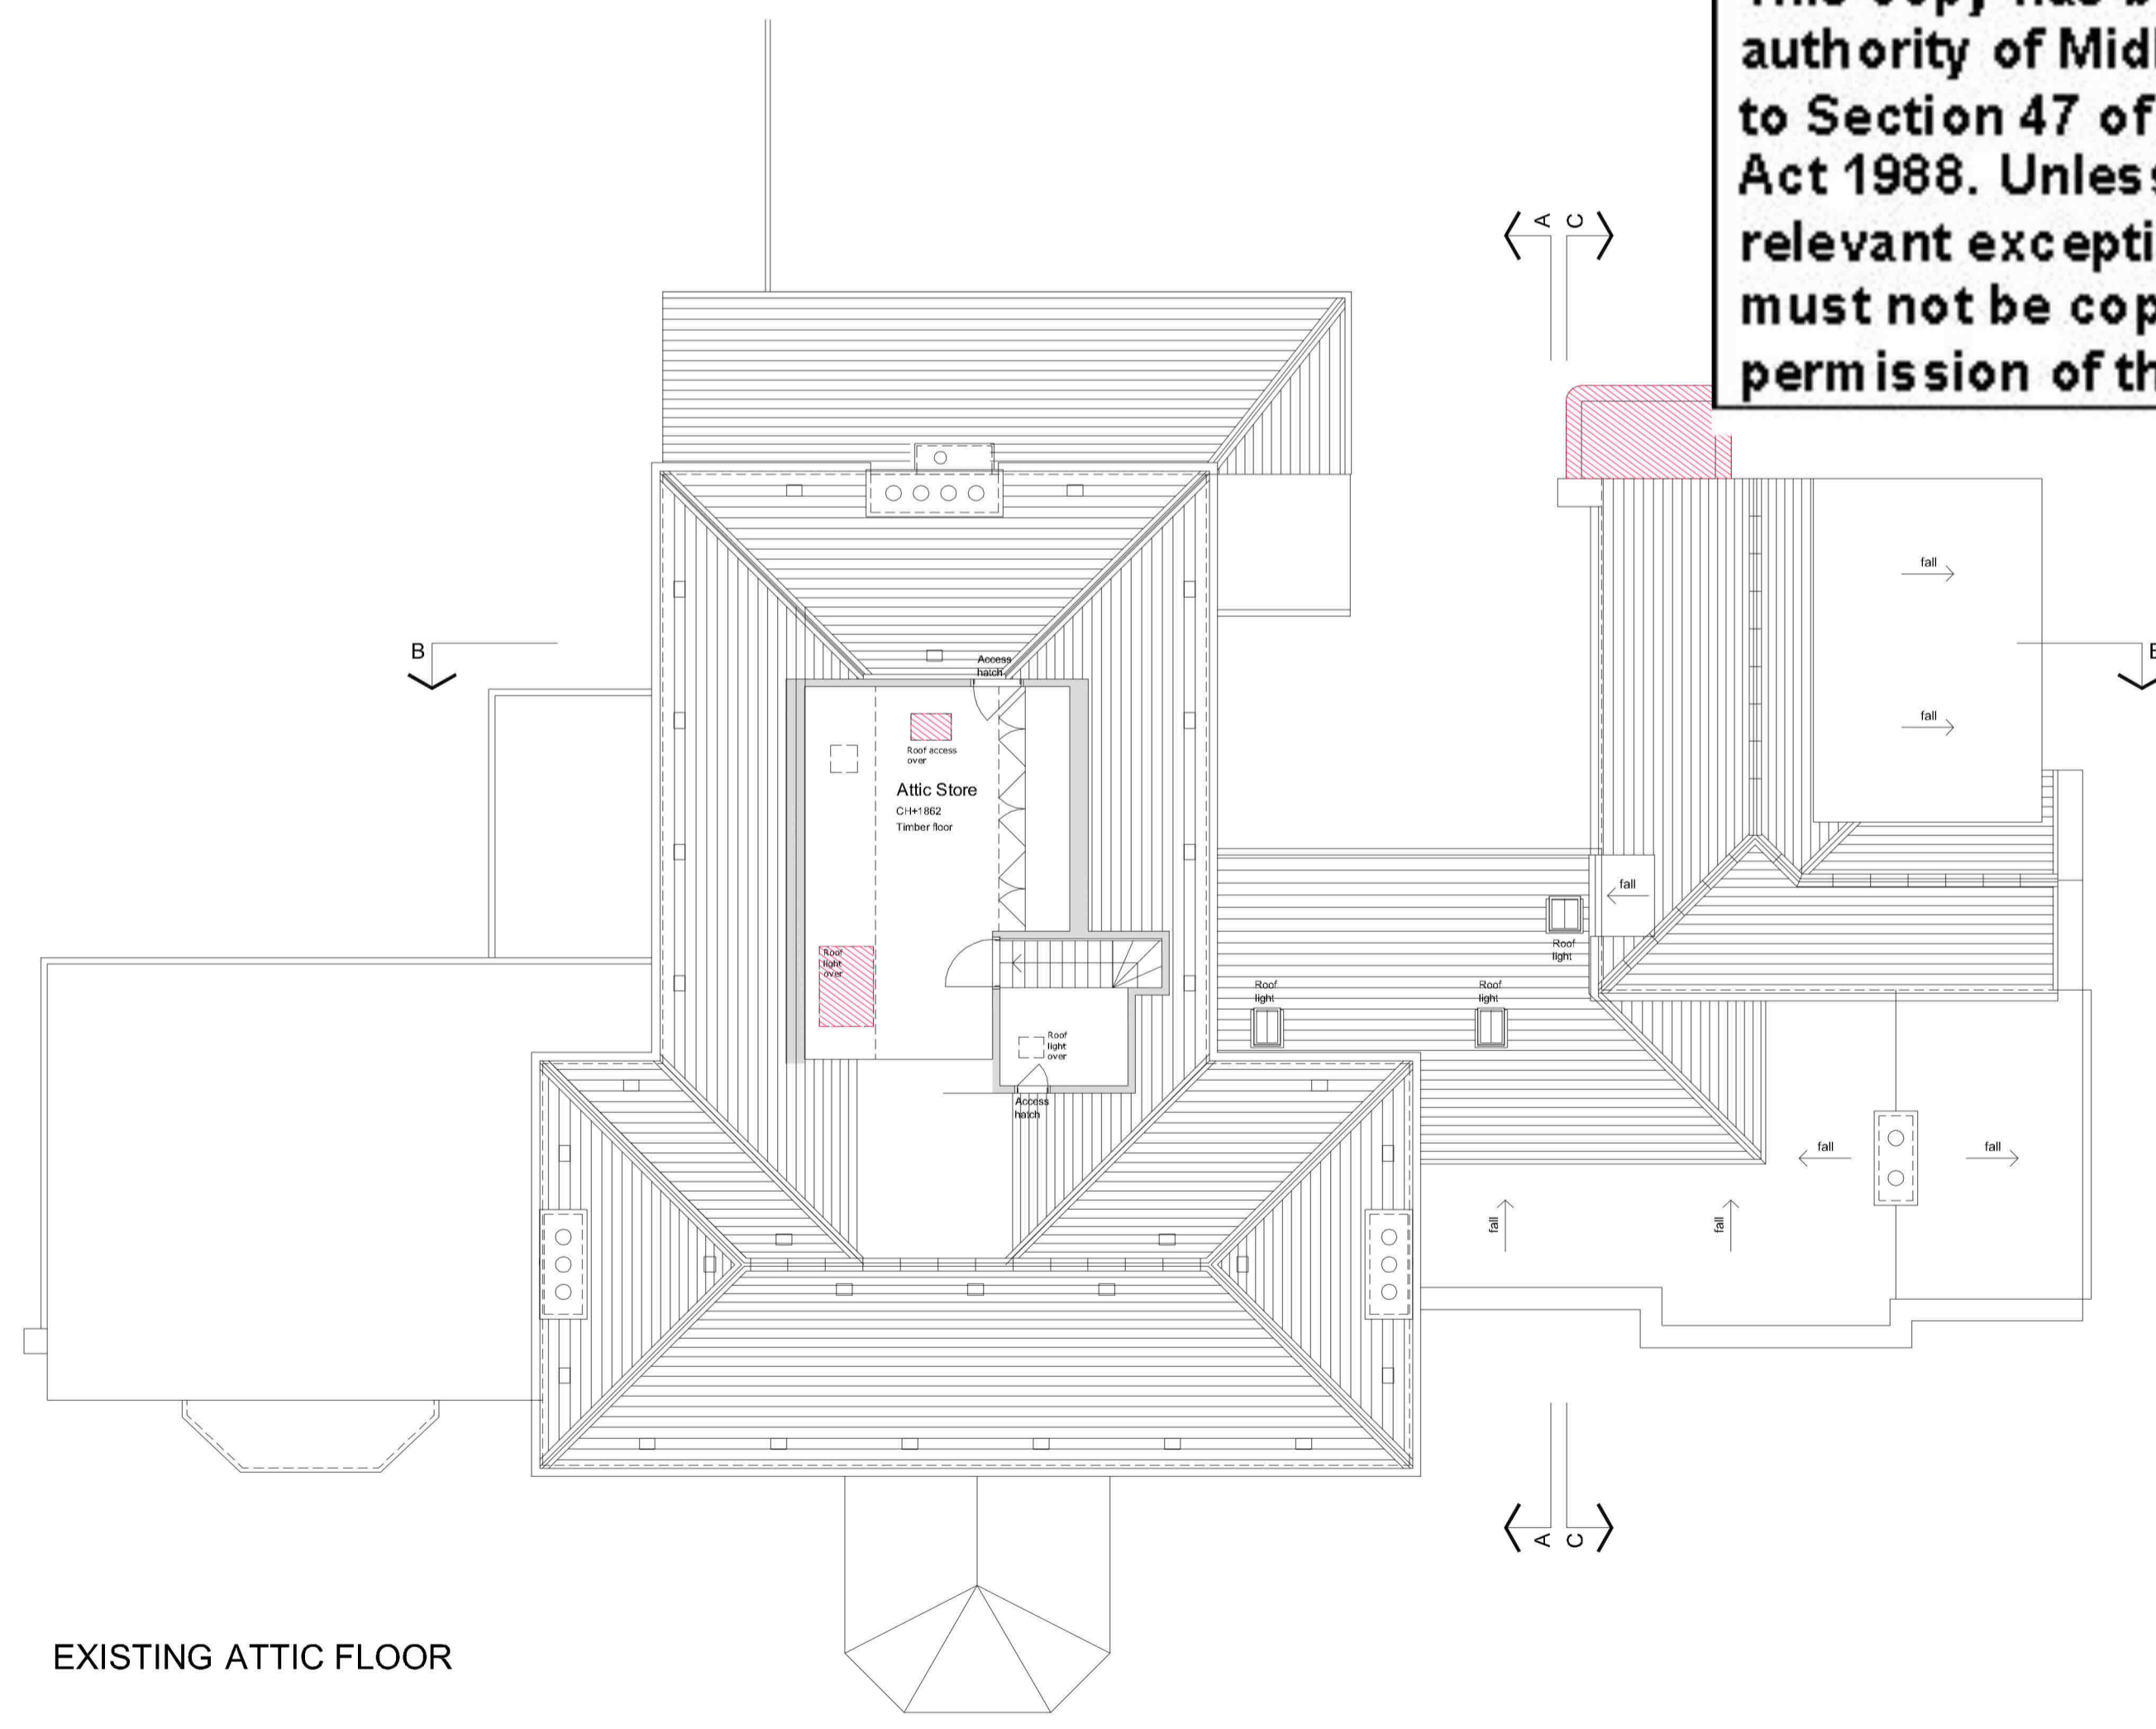

EXISTING ATTIC FLOOR

This copy has been made by or with the authority of Midlothian Council pursuant to Section 47 of the Designs and Patents Act 1988. Unless that Act provides a relevant exception to copyright, the copy must not be copied without the prior permission of the copyright owner.

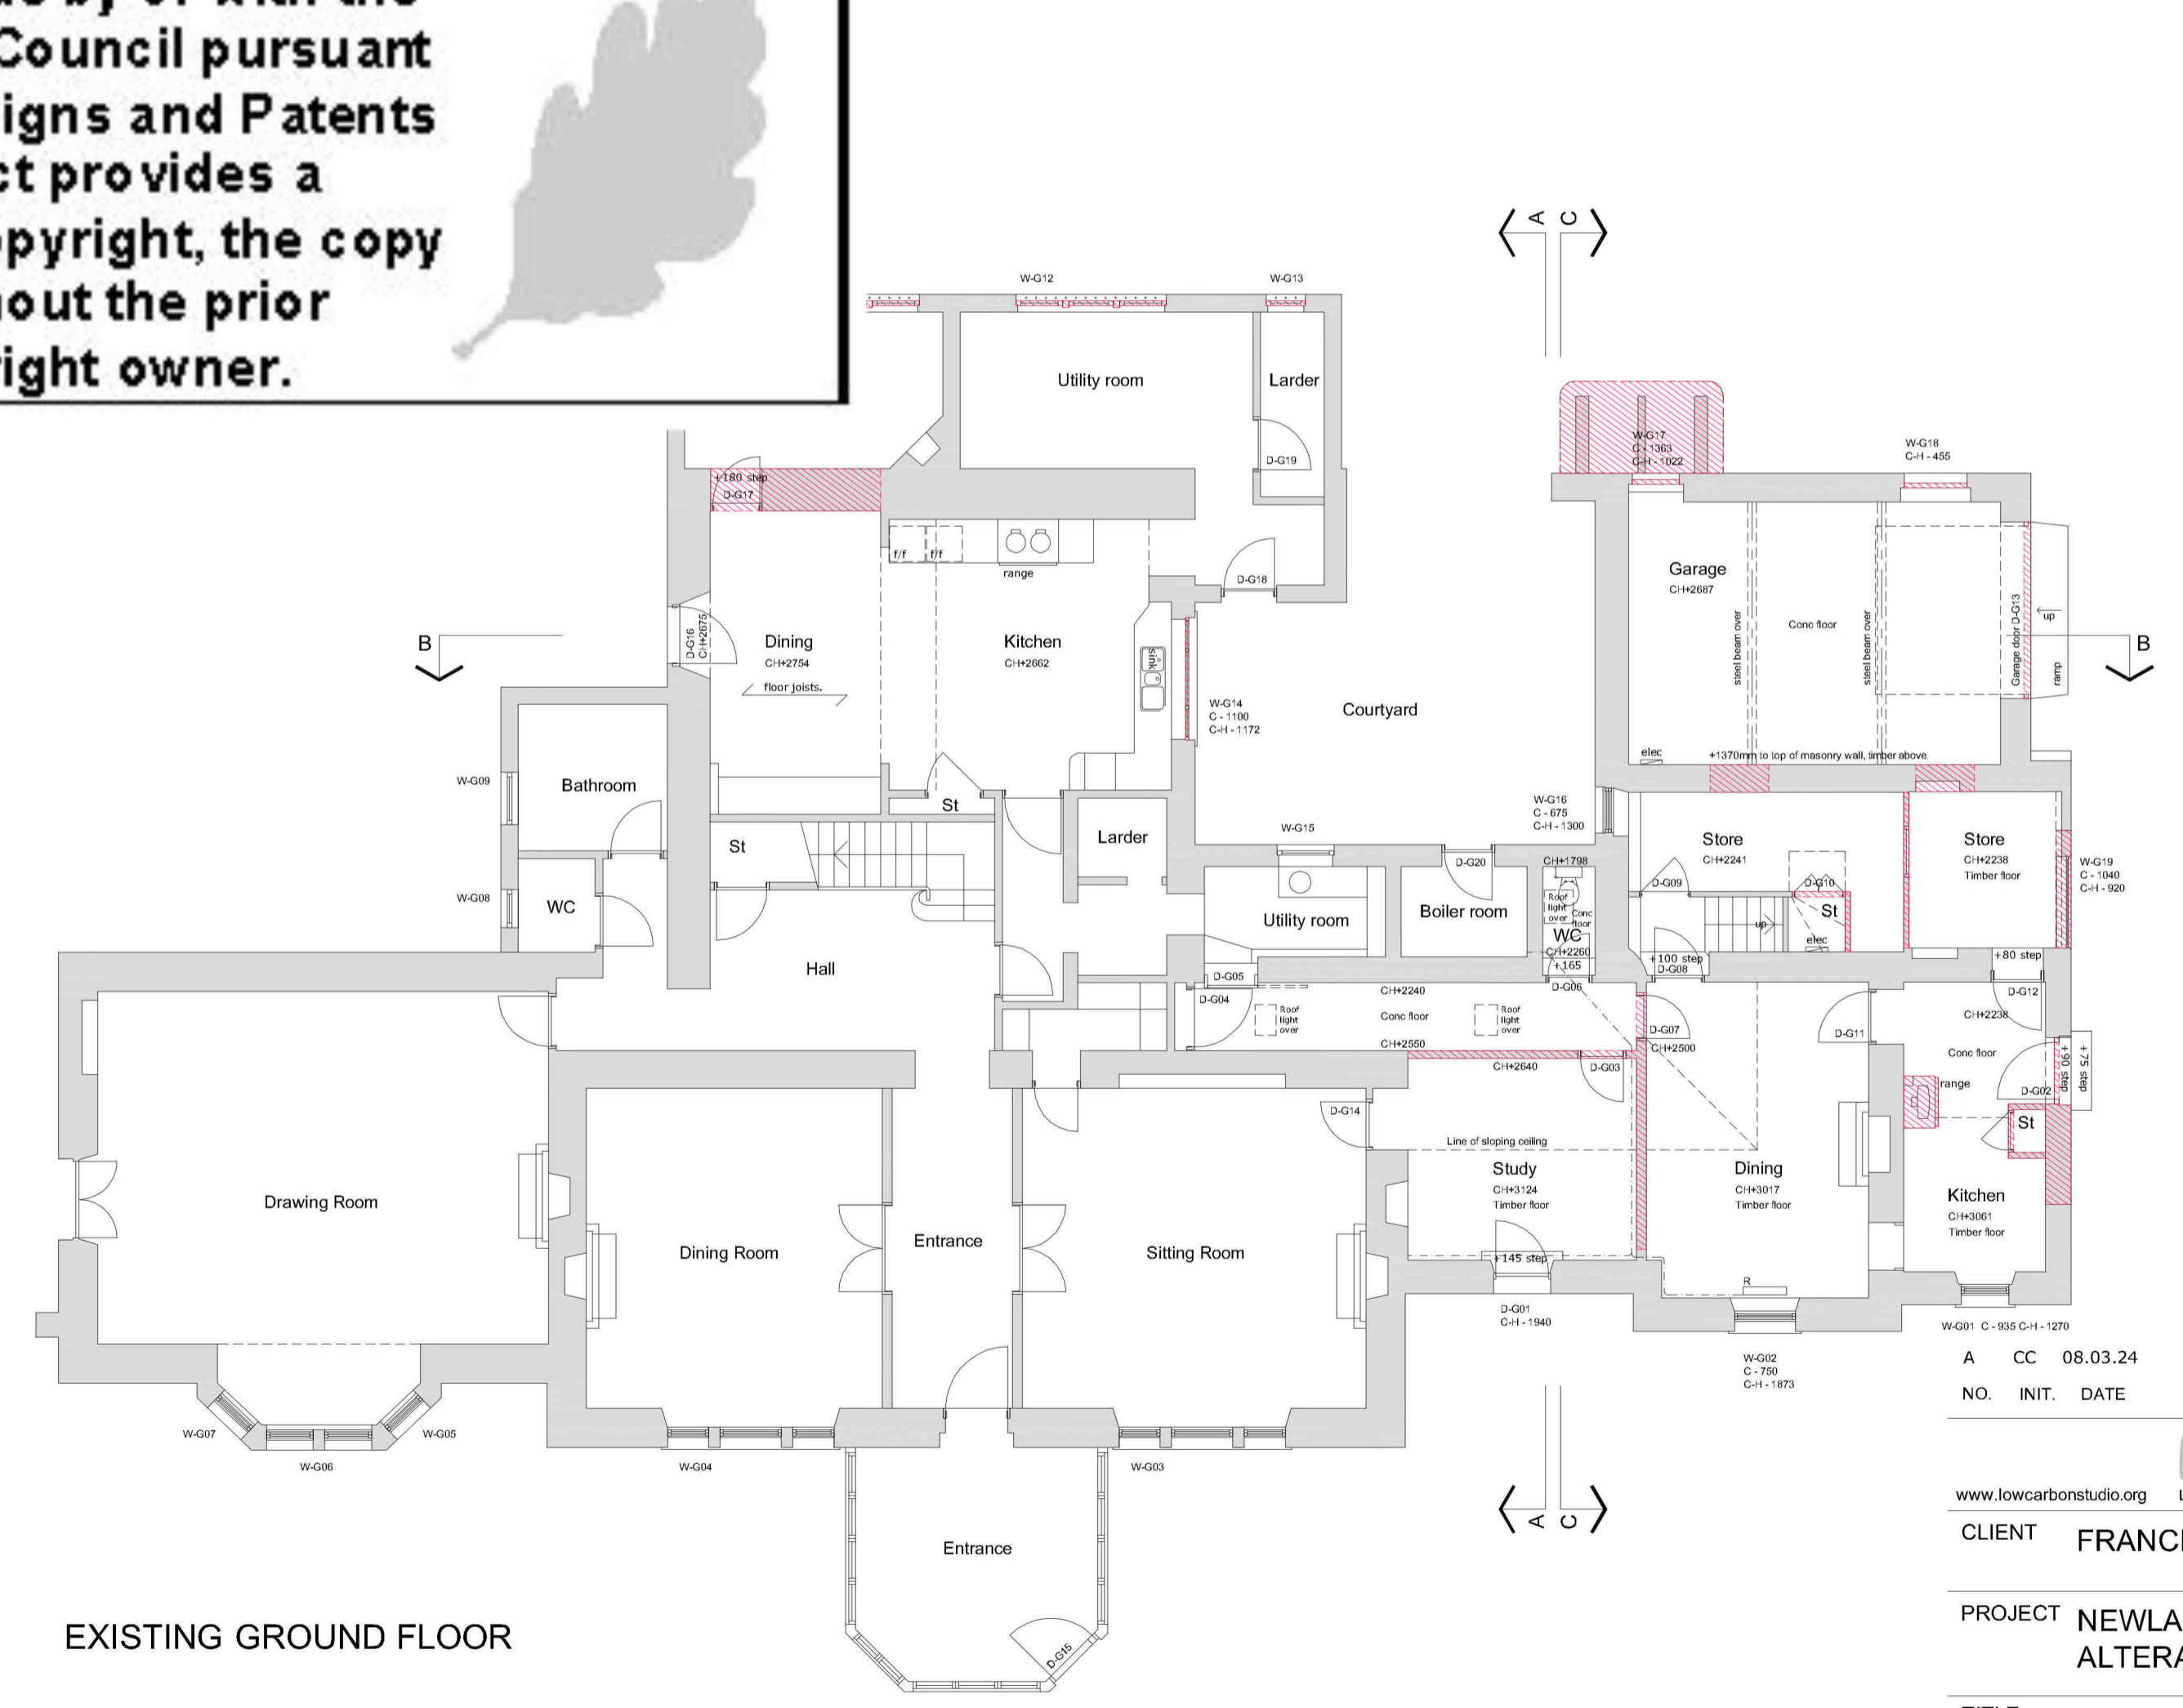

EXISTING GROUND FLOOR

EXISTING FLOOR AND ROOF PLANS  
1:100 @A1



A	CC	08.03.24	Planning updates
NO.	INIT.	DATE	REVISION

lowcarbonstudio  
LOW CARBON ARCHITECTURE & MASTERPLANNING  
CLIENT FRANCIS KATAMBA & WANDA ADAM

PROJECT NEWLANDBURN HOUSE  
ALTERATIONS TO EXISTING HOUSE  
TITLE EXISTING FLOOR AND ROOF PLANS

DRAWN	CHECK	JOB No. /	Drwg No. /	Rev
CC	DATE	2311 / 110 / A		
1:100@A1	FEB 24			