




Broken line indicates partitions doors and fittings to be removed
Extent of alterations

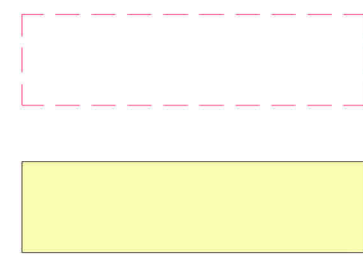

NOTES:

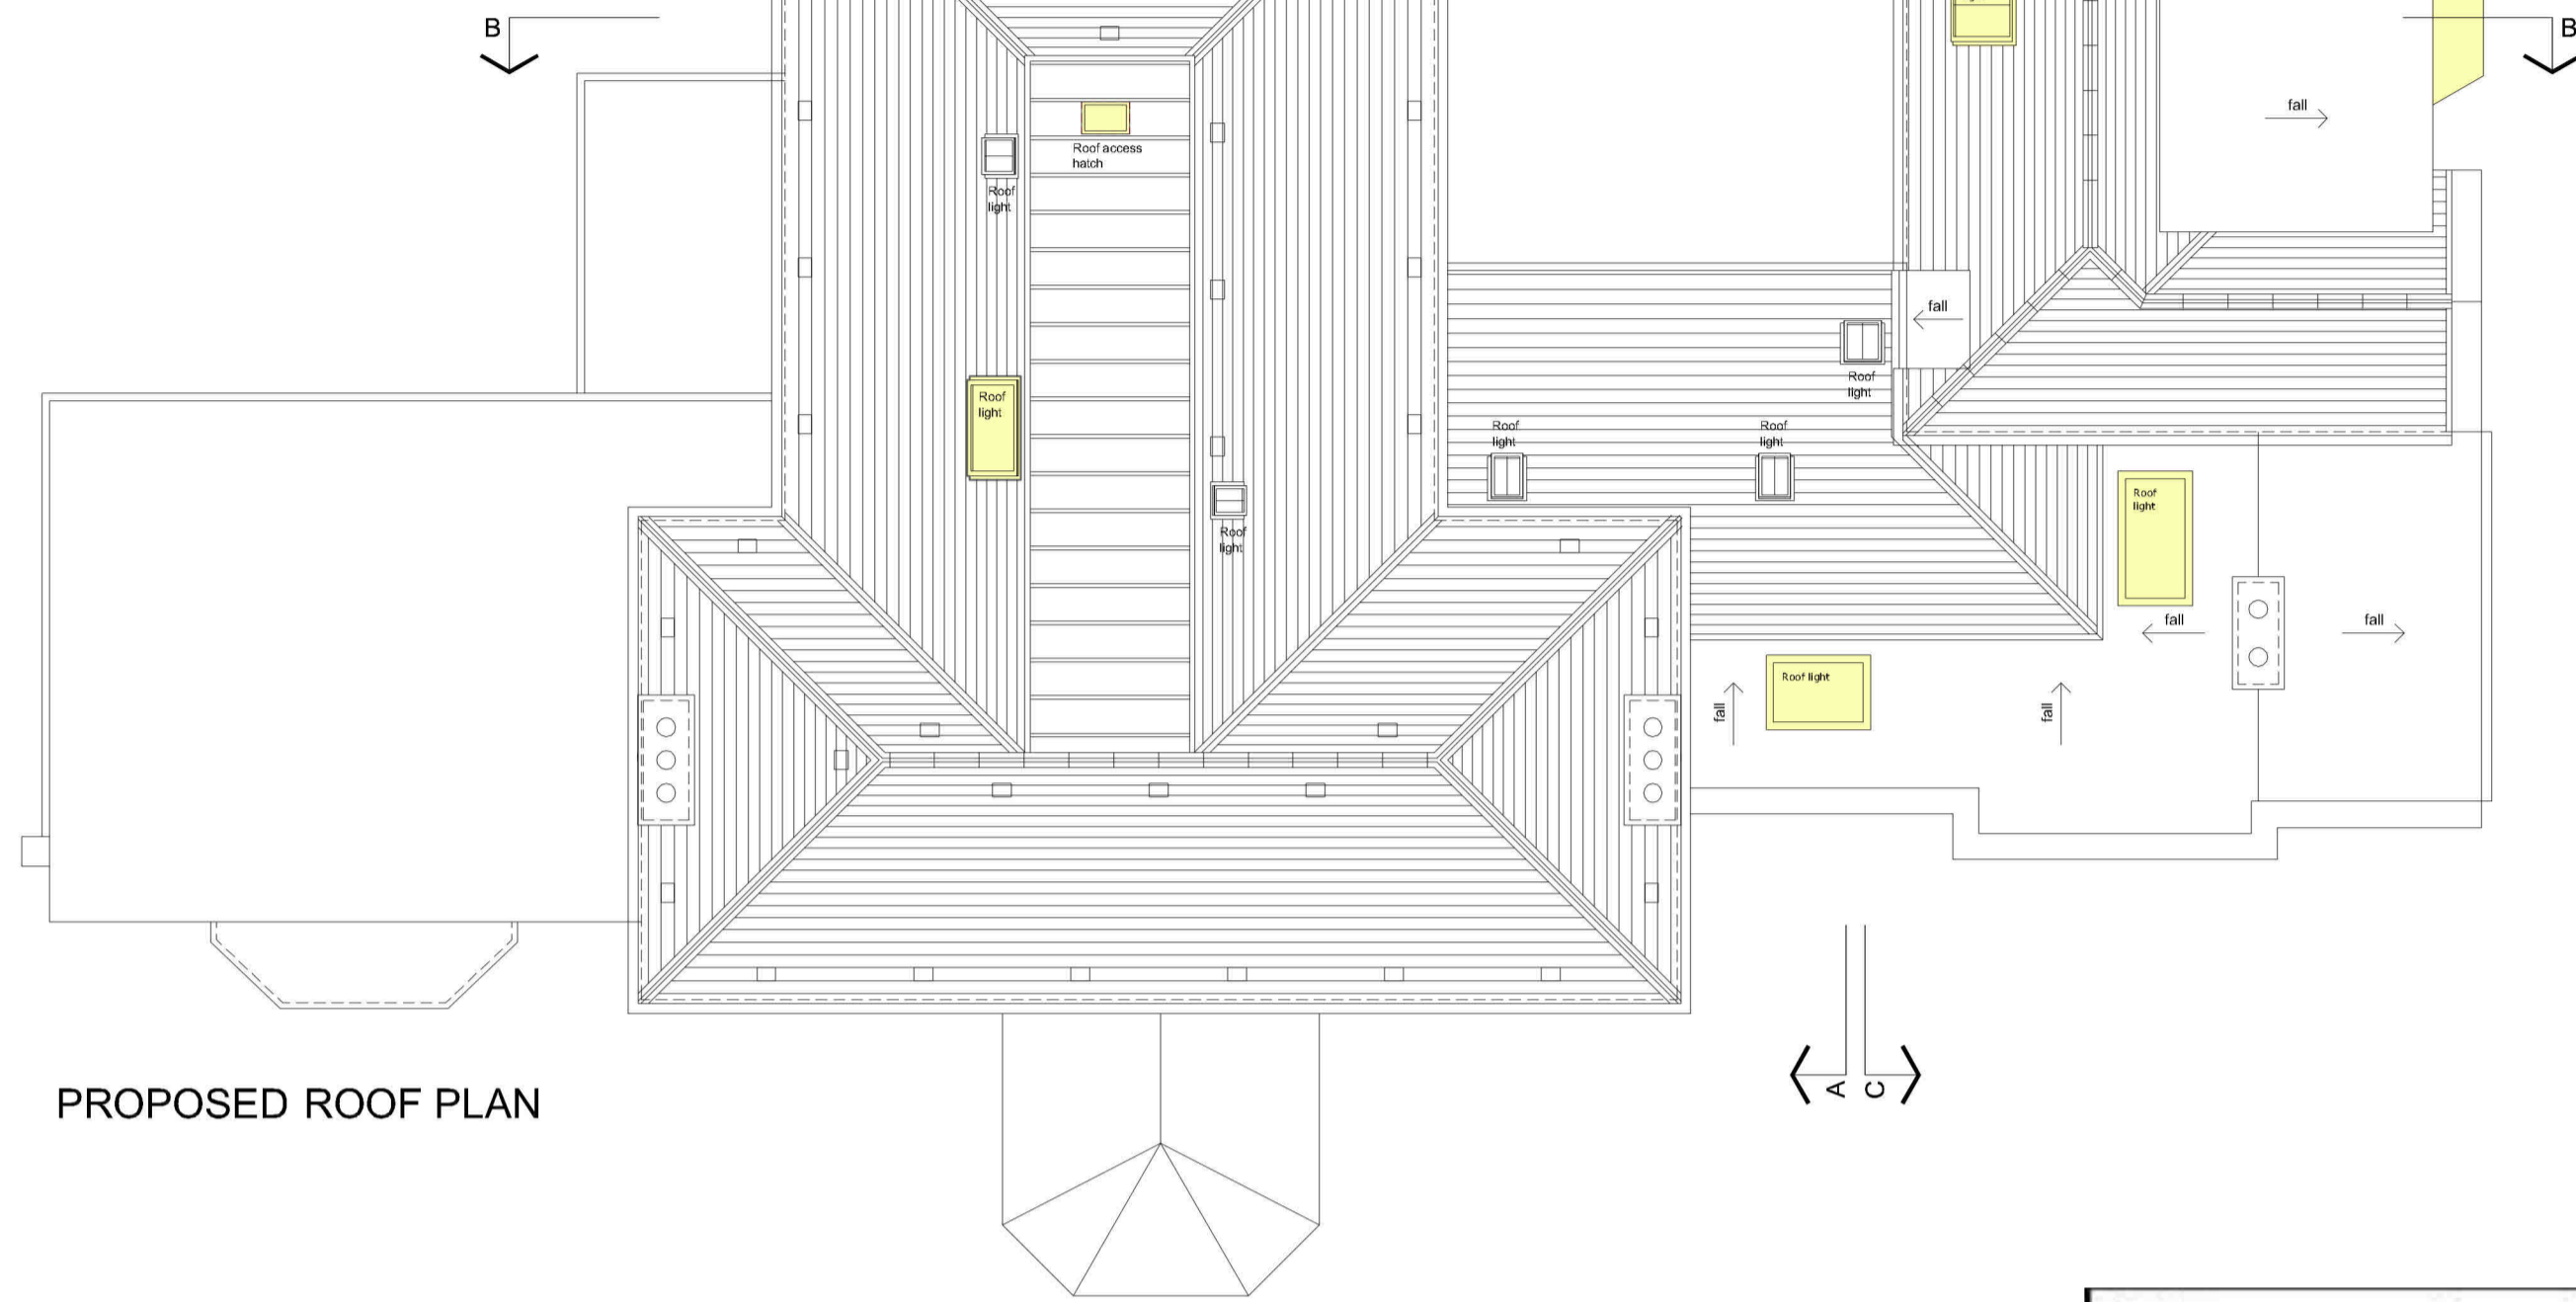


PROPOSED ROOF PLAN

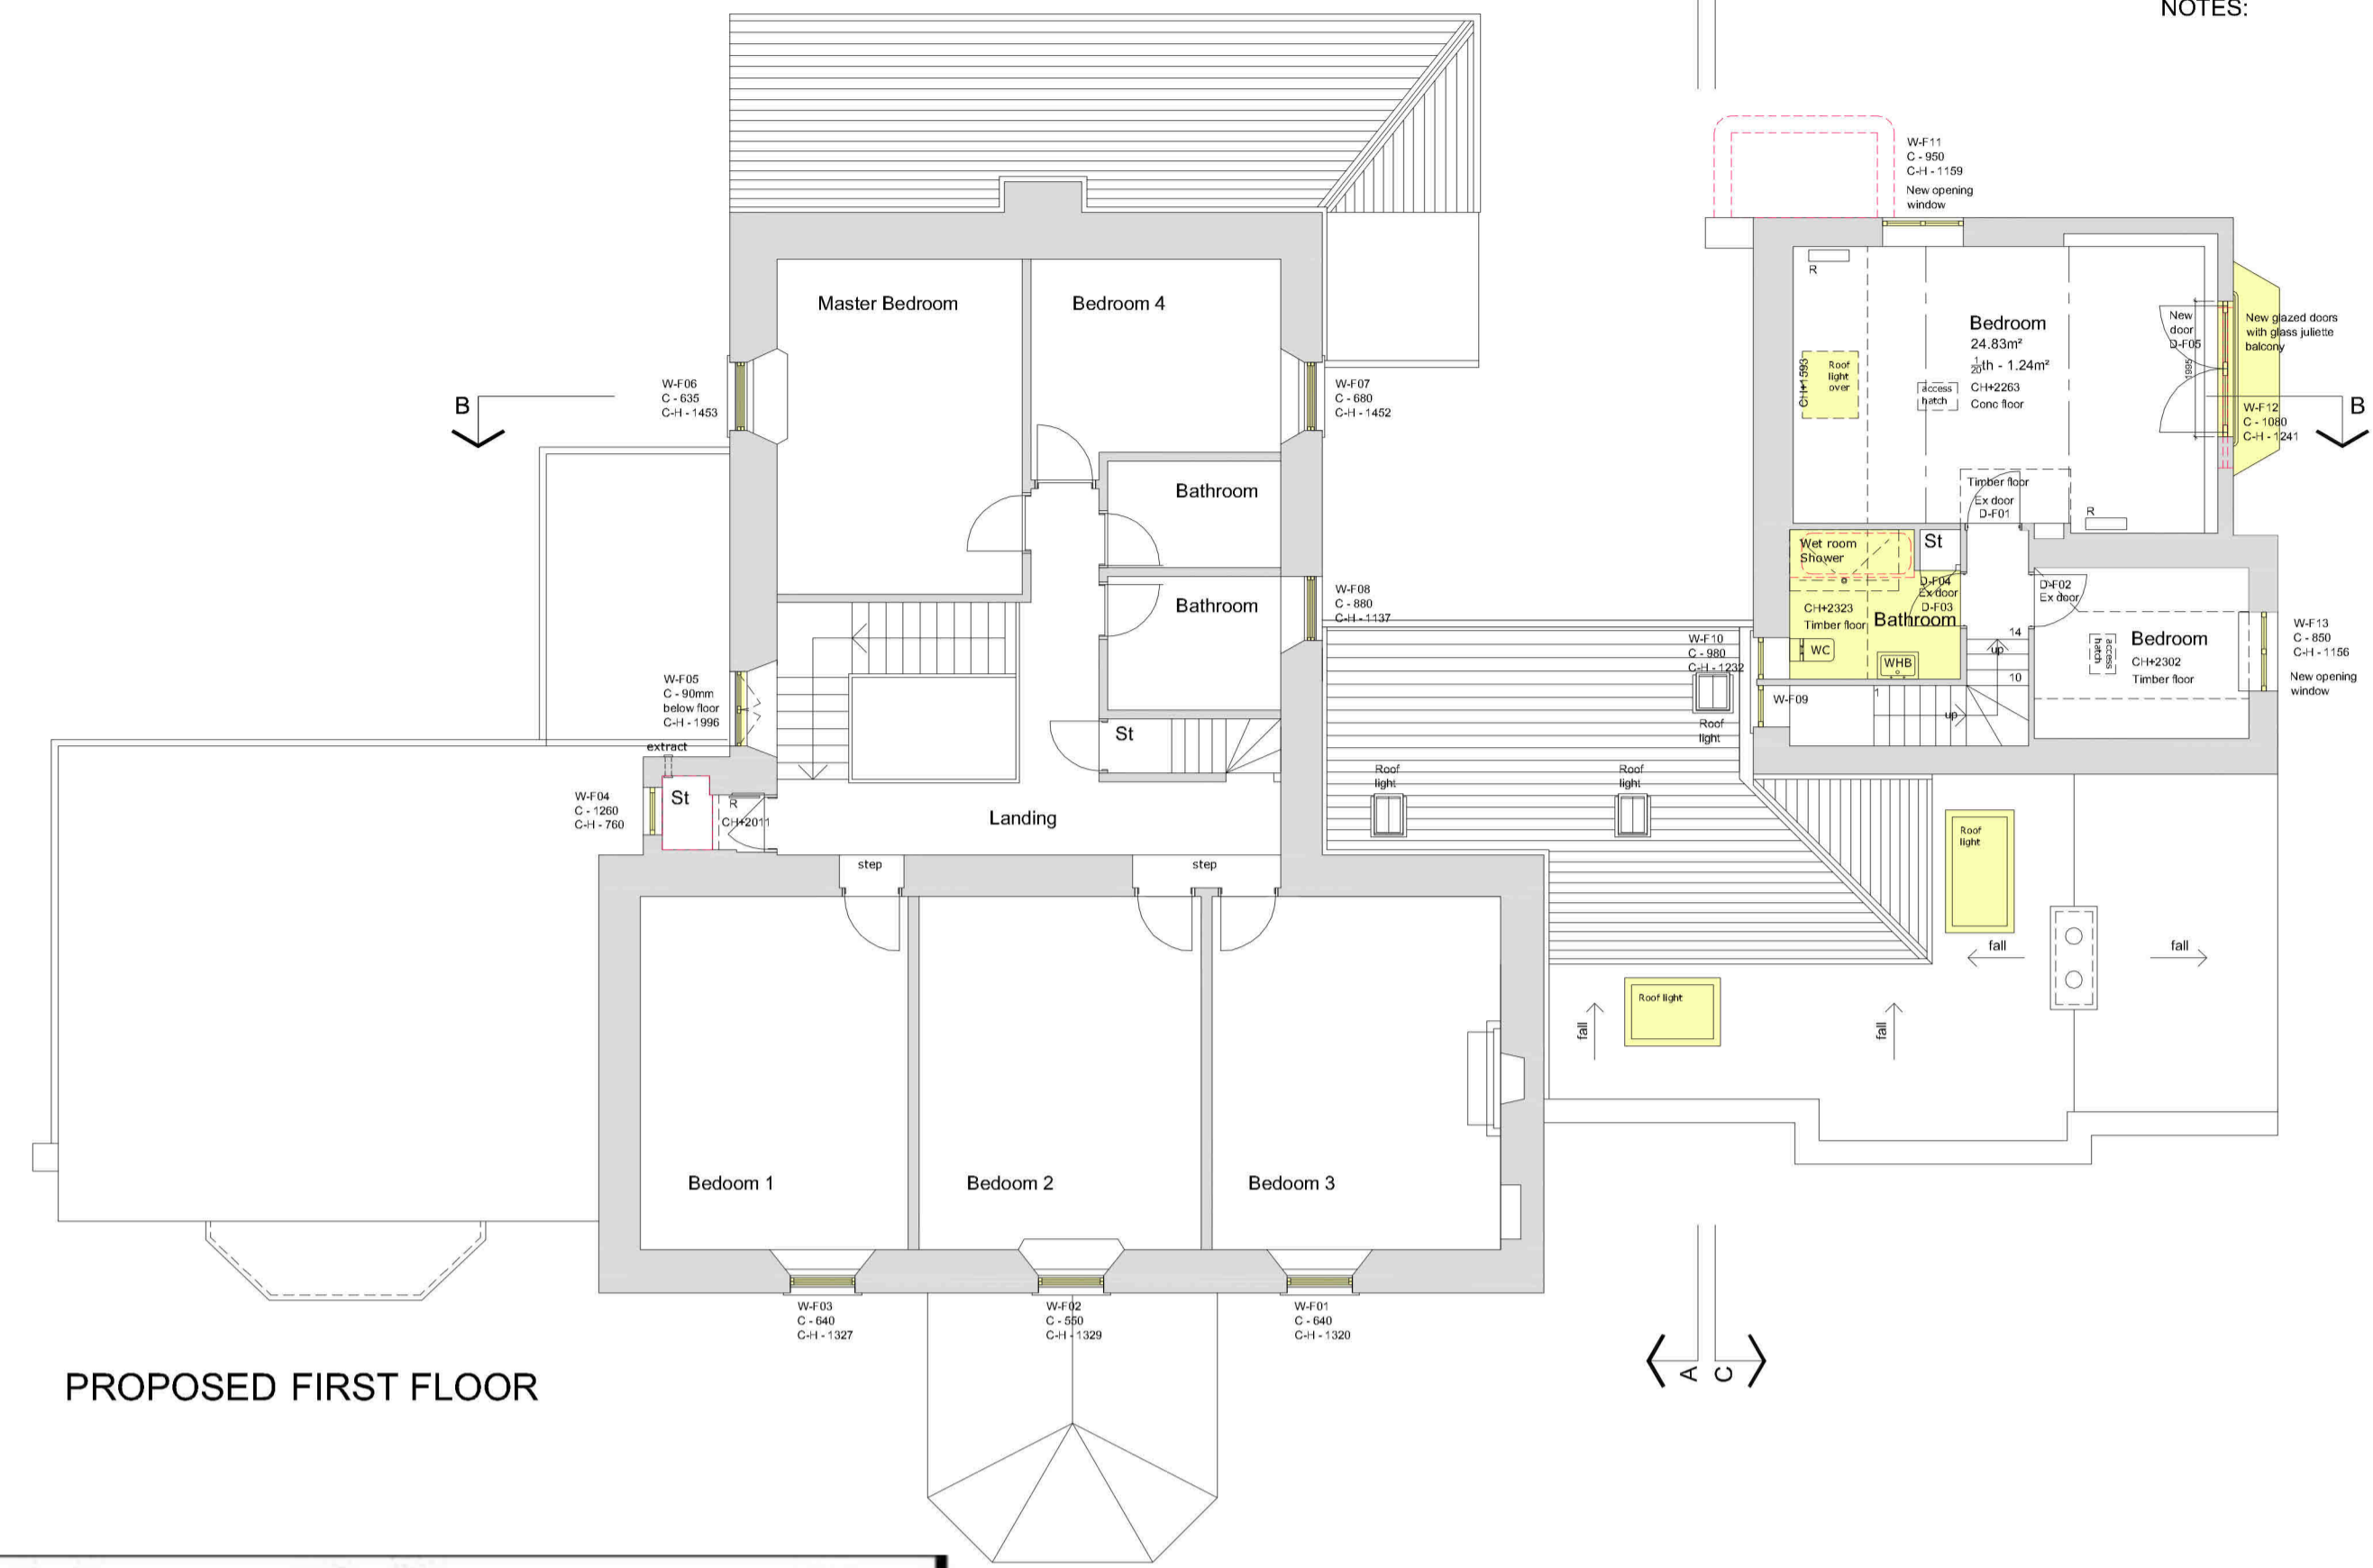


PROPOSED FIRST FLOOR

This copy has been made by or with the authority of Midlothian Council pursuant to Section 47 of the Designs and Patents Act 1988. Unless that Act provides a relevant exception to copyright, the copy must not be copied without the prior permission of the copyright owner.

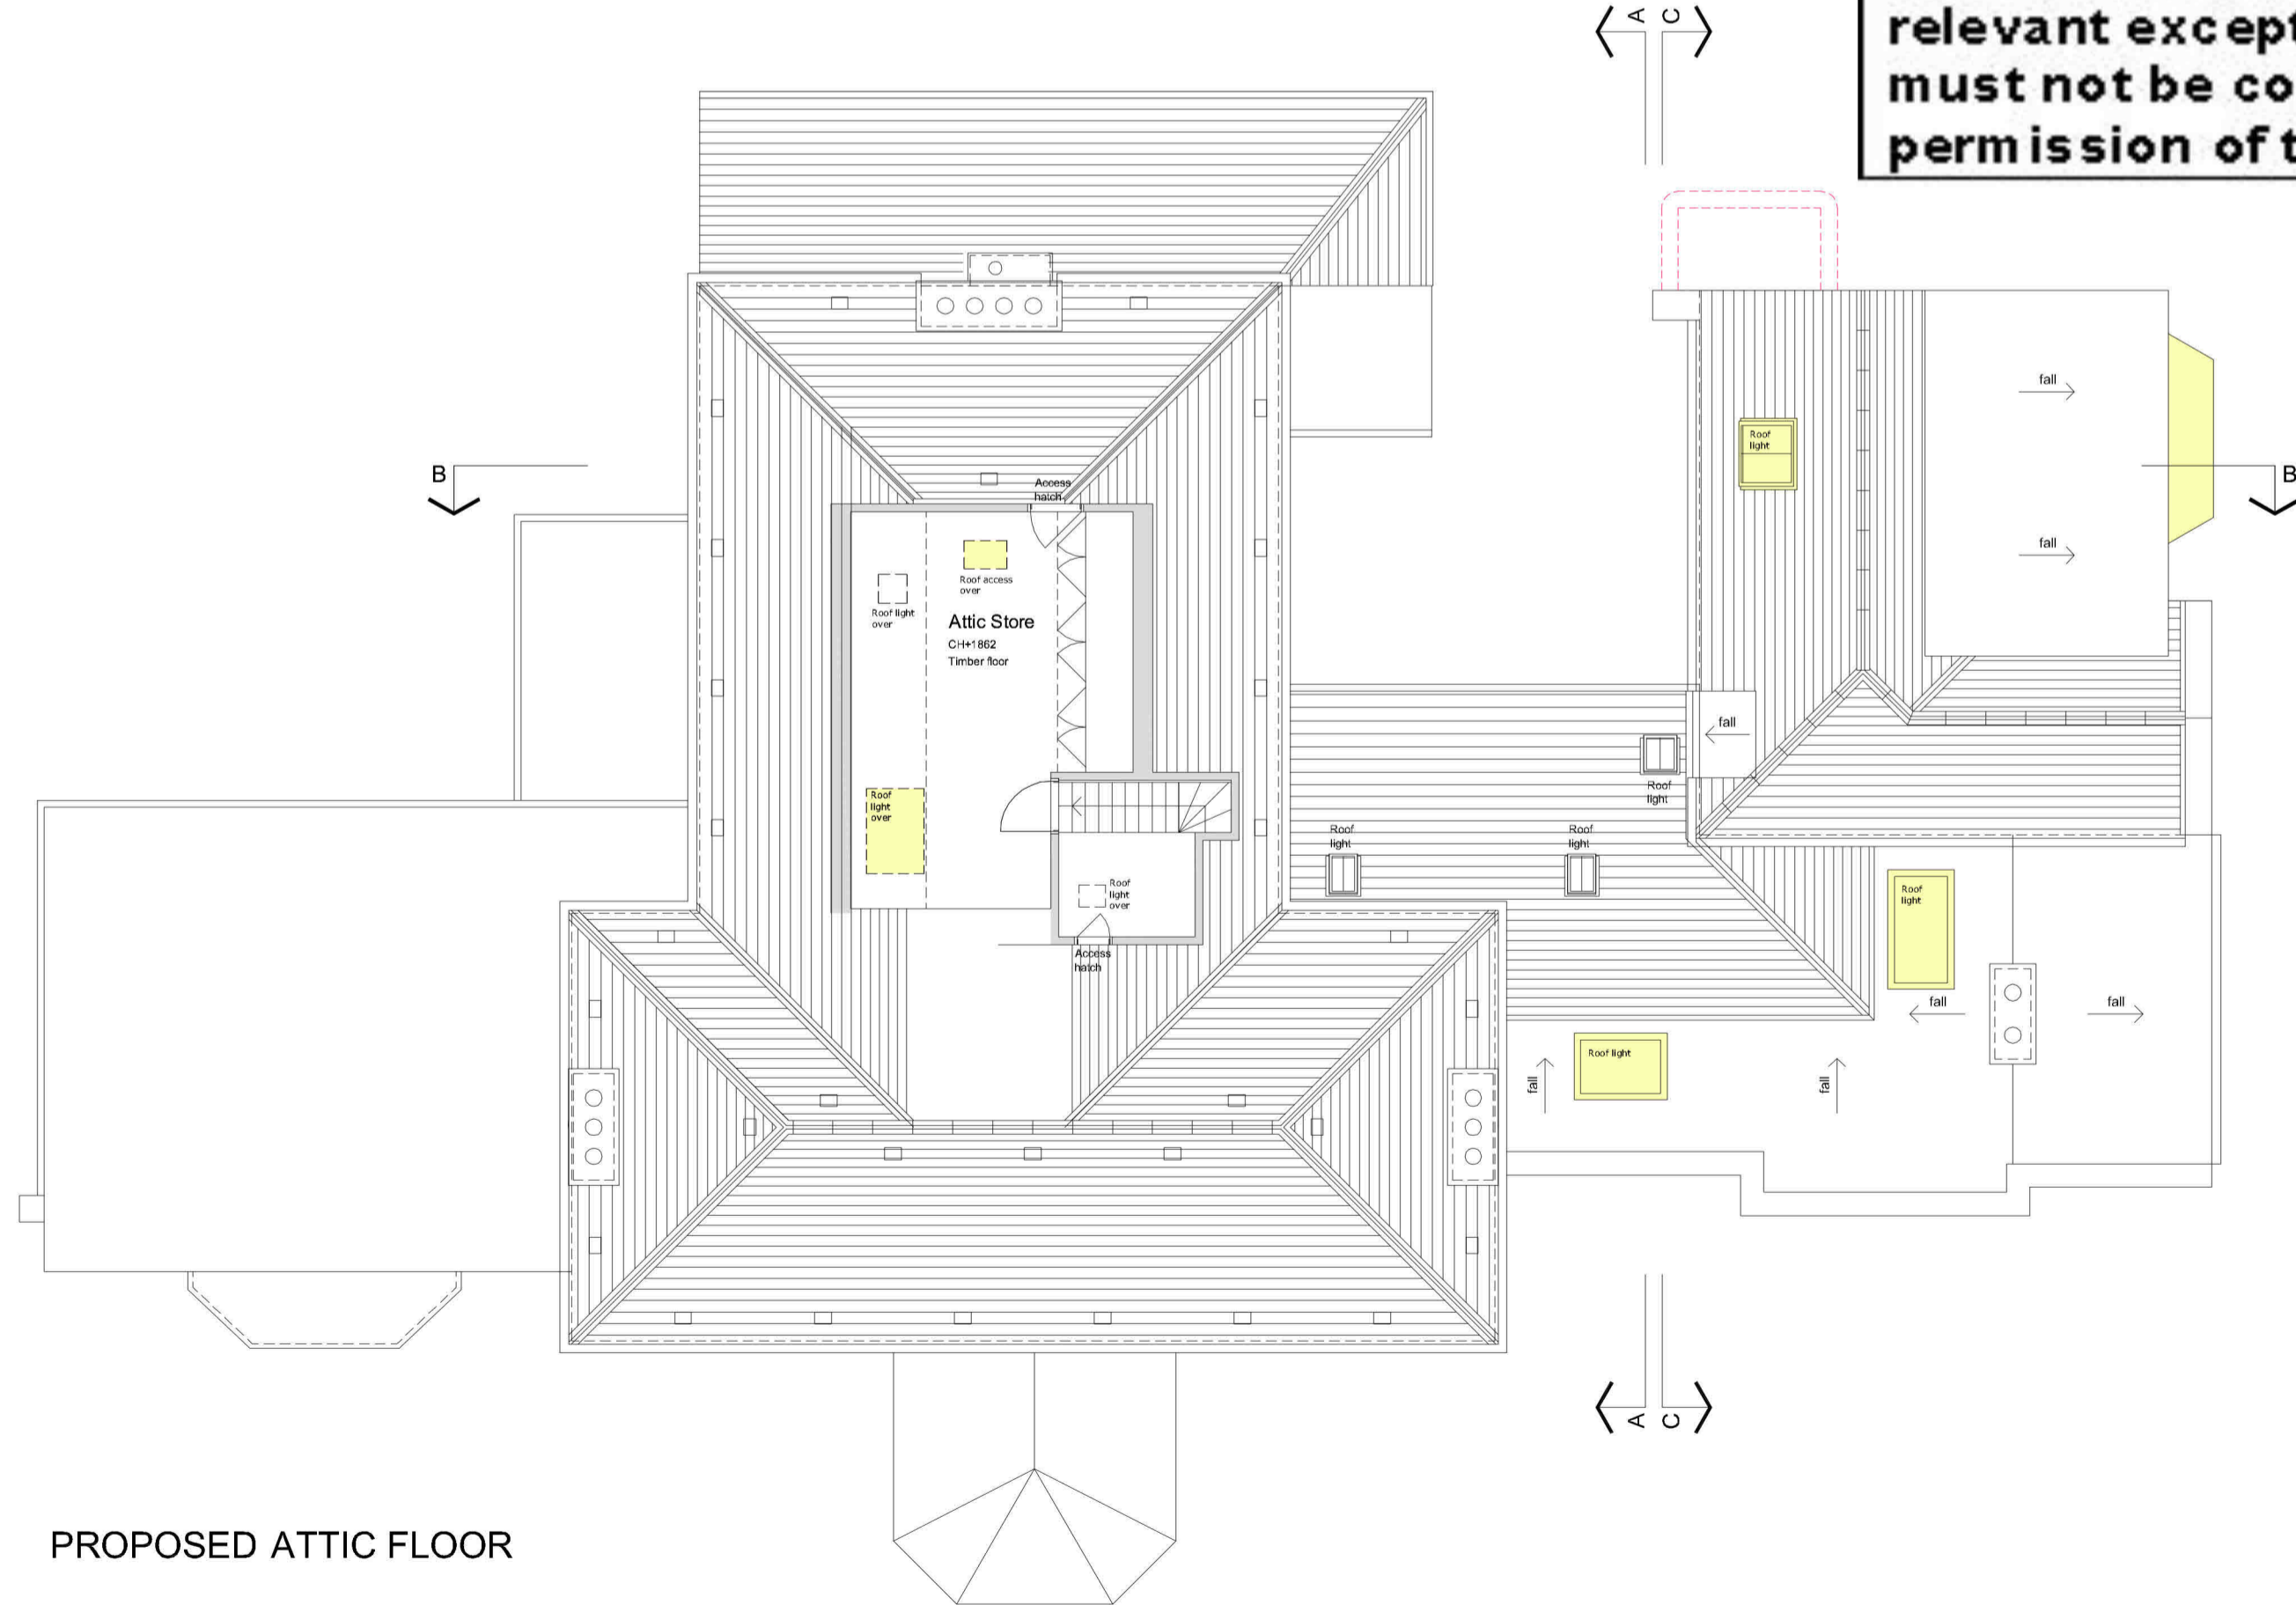

PROPOSED ATTIC FLOOR

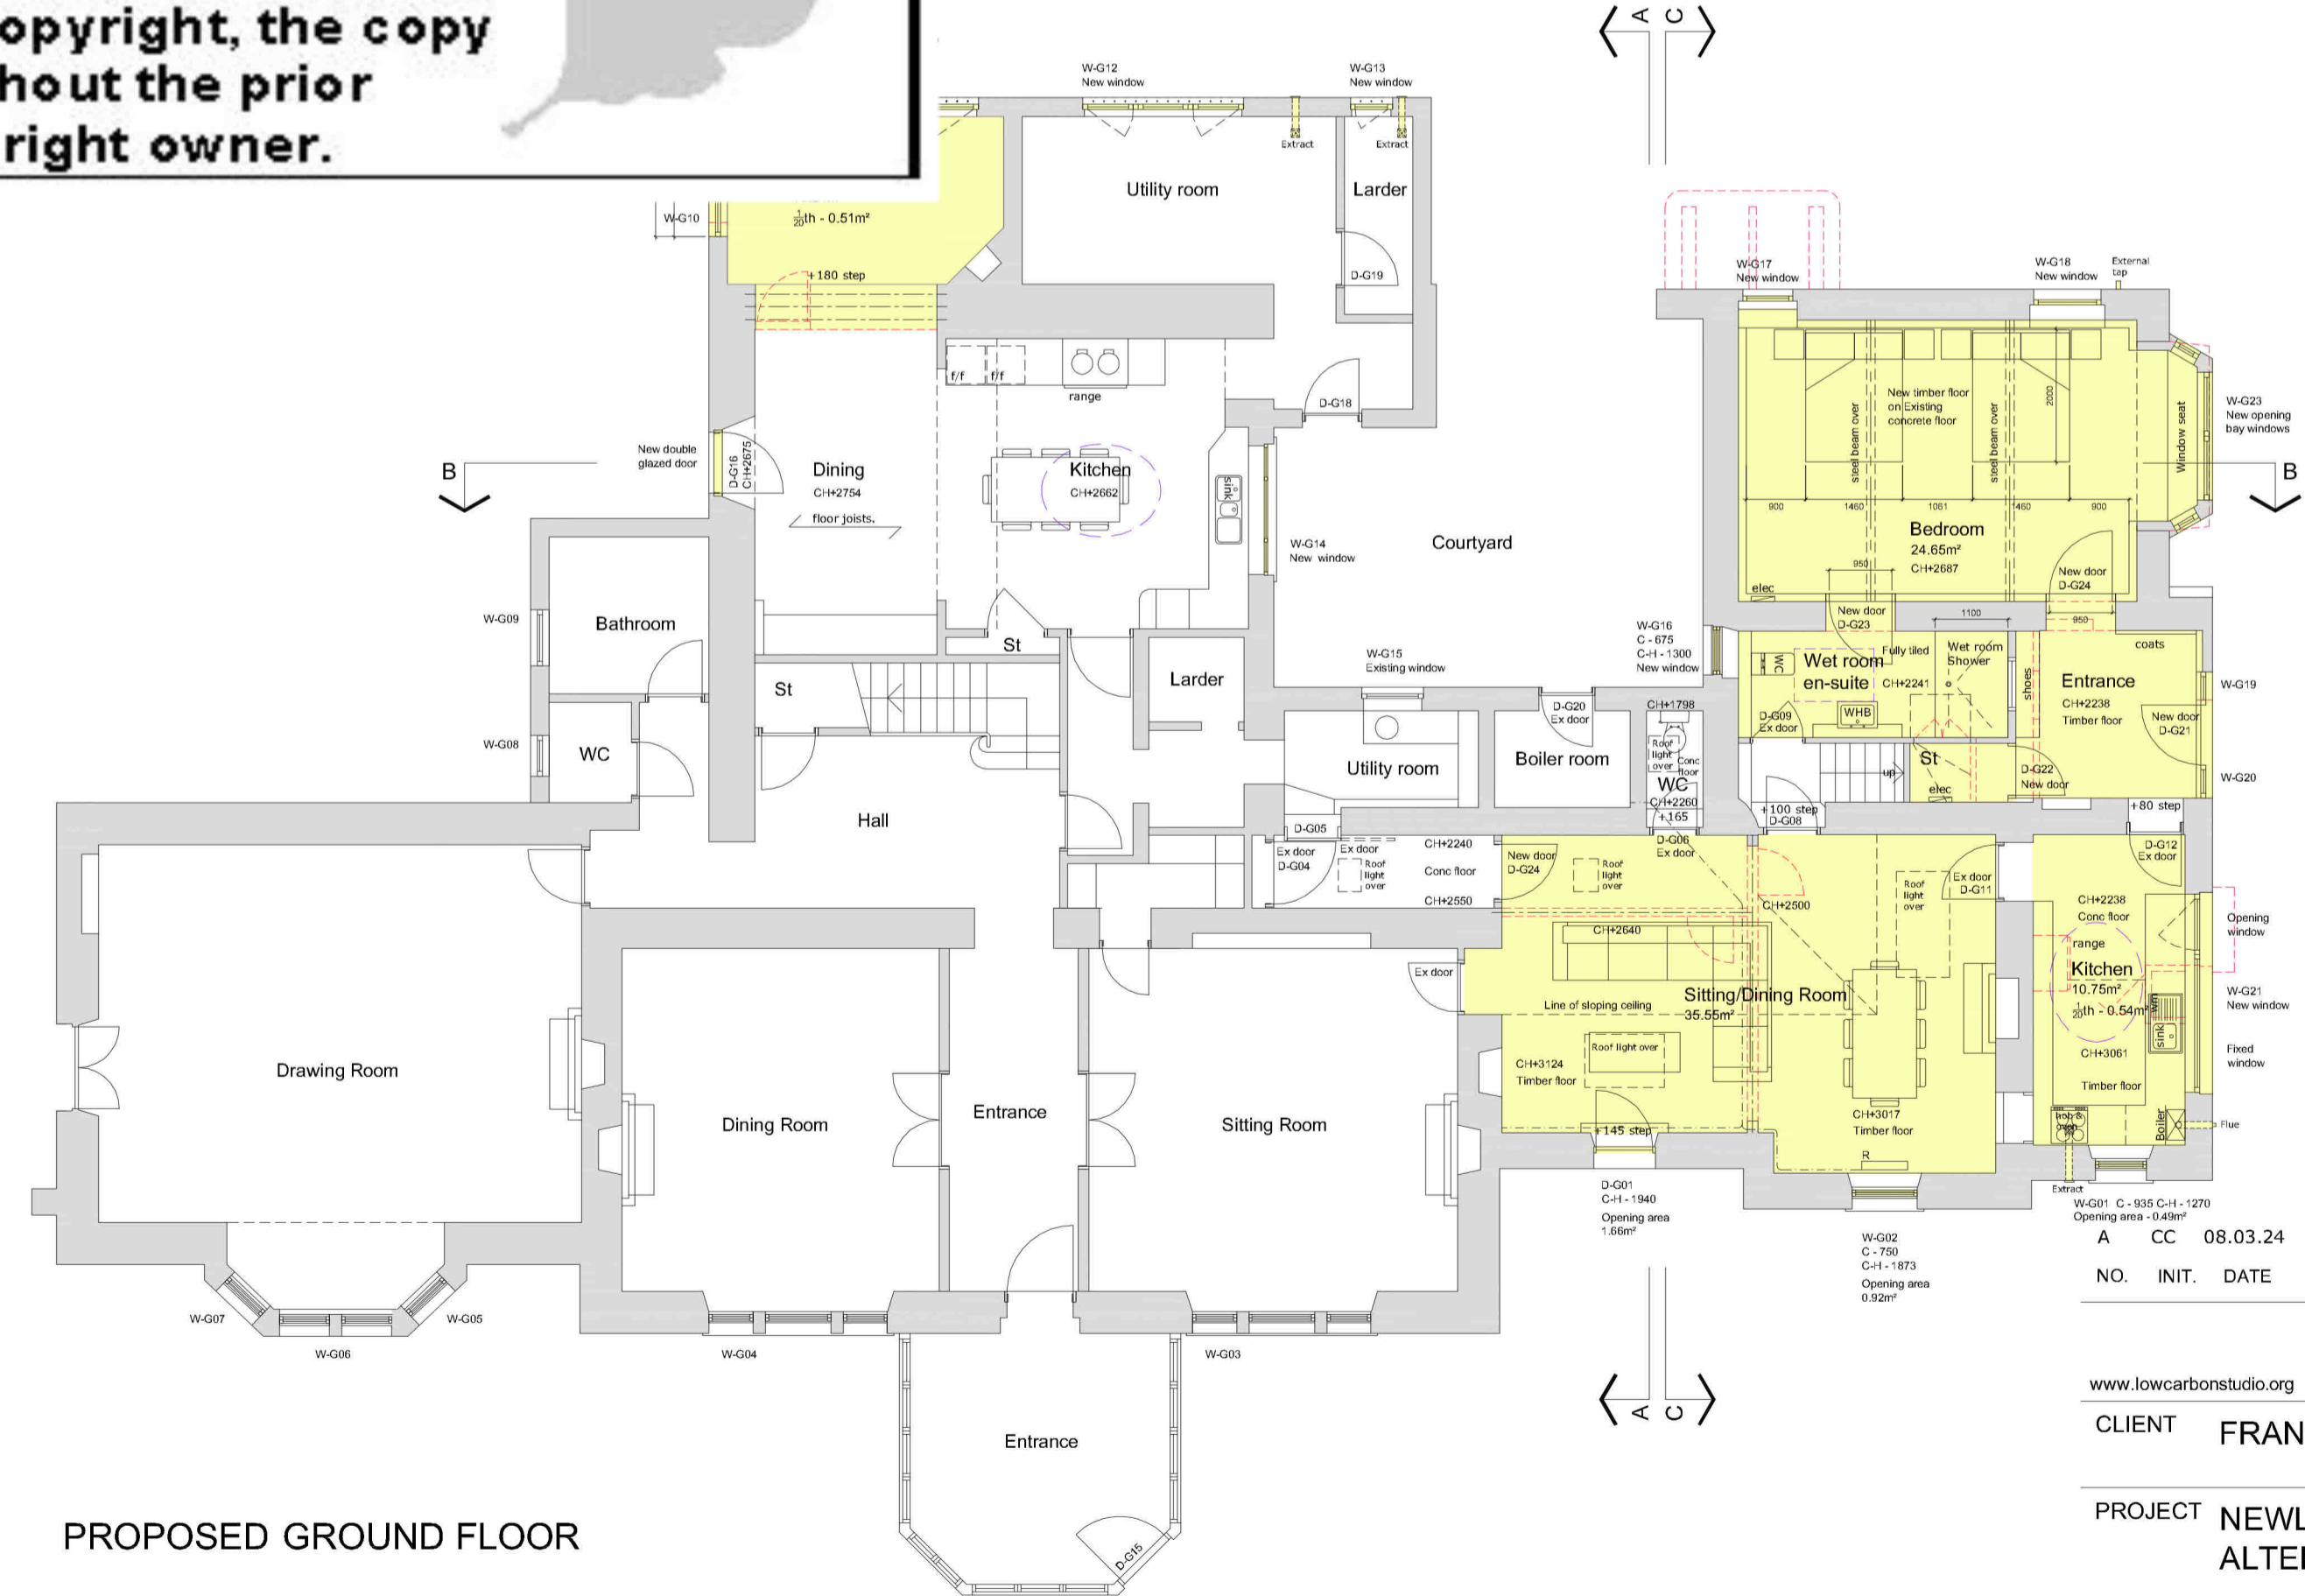

PROPOSED GROUND FLOOR

NO.	INIT.	DATE	REVISION
A	CC	08.03.24	Planning updates

www.lowcarbonstudio.org
LOW CARBON ARCHITECTURE & MASTERPLANNING

CLIENT FRANCIS KATAMBA & WANDA ADAM

PROJECT NEWLANDBURN HOUSE ALTERATIONS TO EXISTING HOUSE

TITLE PROPOSED FLOOR AND ROOF PLANS

DRAWN	CHECK	JOB No. /	Drwg No. /	Rev
CC		2311 /	210 /	A
SCALE	DATE			
1:100@A1	FEB 24			

