
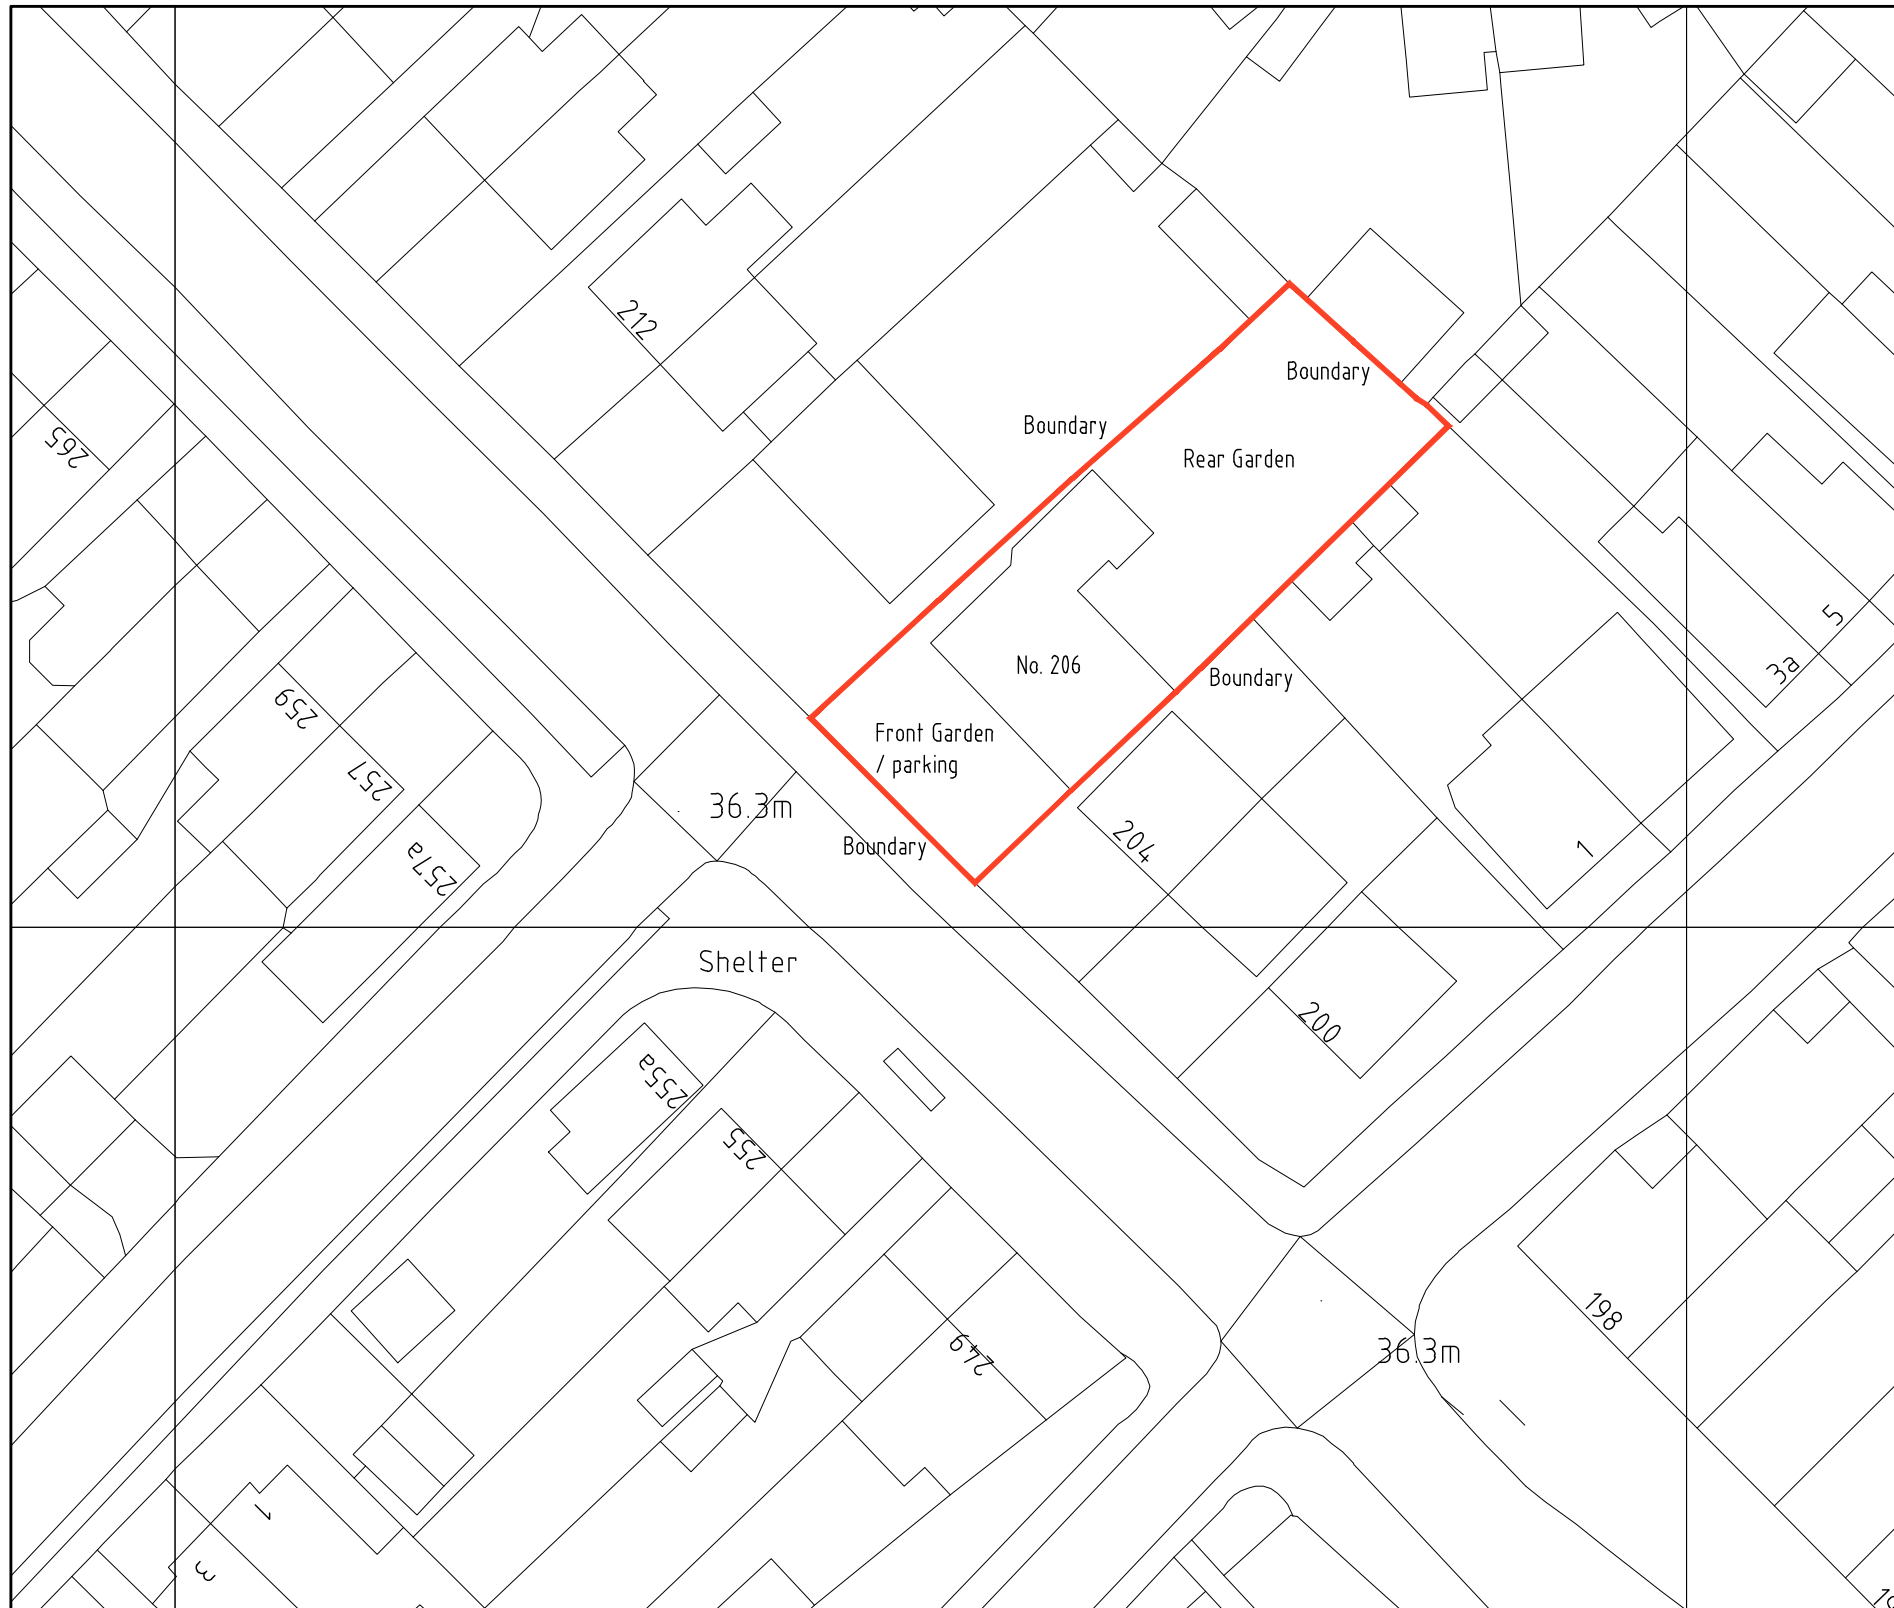
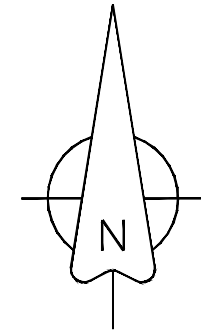


DO NOT SCALE FROM THIS DRAWING
ALL DIMENSIONS TO BE VERIFIED BY THE CONTRACTOR ON SITE

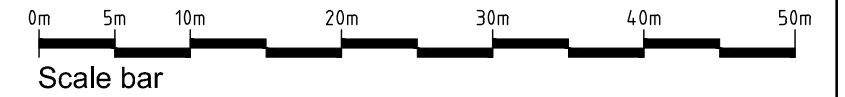

REV	DESCRIPTION	DATE	INIT	CHKD
STATUS	FOR INFORMATION			

Client
Mr G Penny

Project
**206 Halfway Street, Sidcup,
Kent. DA15 8DW**

Title
Existing Block Plan

Scale	Date	Drawn	Checked
1:500@A3	07.03.22	N/A	N/A
Project No:	Drawing No.	Revision	
2021-252	006	~	