

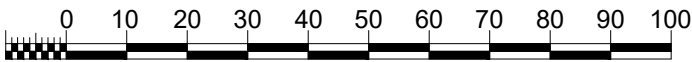


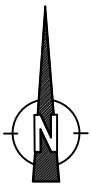

This drawing remains the Copyright of the architects and may not be reproduced in whole or in part without their written permission

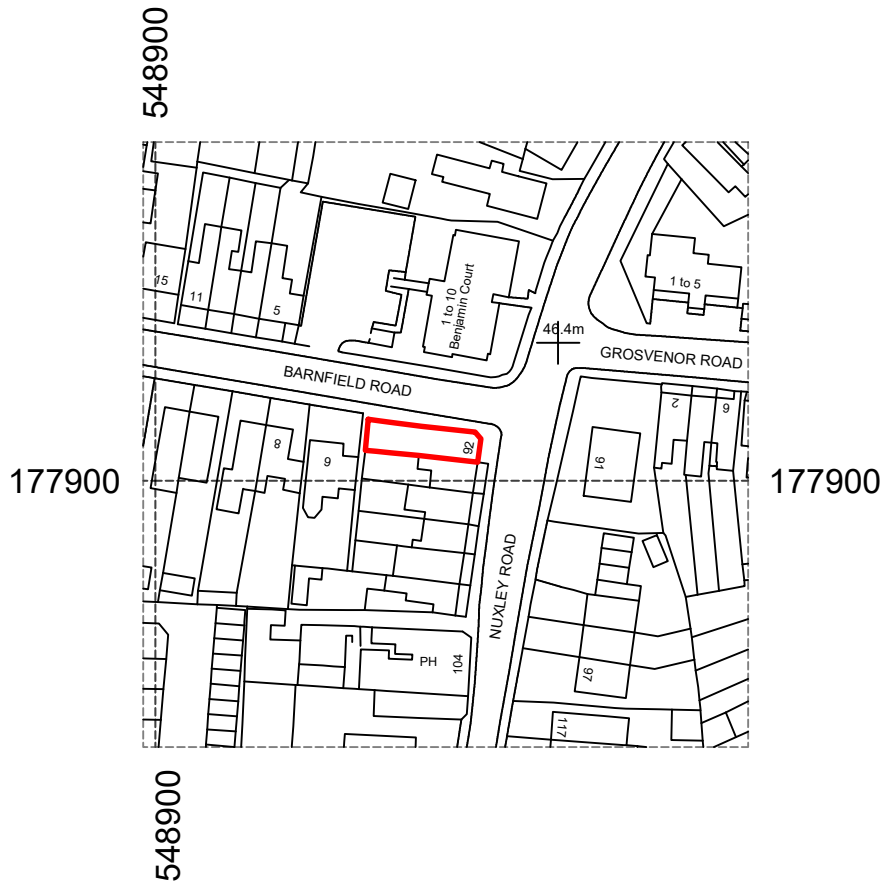

Scale 1:1250

DAC
Architects
21 Stone Street,
Gravesend, Kent, DA11 0NP
Tel: 01474 566996
Fax: 01474 320374
Design@DACarchitects.co.uk

CLIENT Mr M Saggi	SCALE 1:1250 @ A4	DATE 06.04.2023
PROJECT 92 Nuxley Road, Belvedere	DRAWN BY LW	
TITLE Site Location Plan	PROJECT NO. 5393	DRAWING No. REVISION D-01 B