


A Proposed Section B GS.02 1:50@A1, 1:100@A3				
	Revisions			
	A	12.01.24	Issued for comment.	
	В	23.01.24	Issued for comment.	
	С	01.02.24	Issued for comment.	
Information contained within this drawing is the sole copyright of T2S Architecture Ltd. and is not to be reproduced without express permission. No implied licence exists. This drawing not to be used for land transfer or valuation purposes. Do not scale from this drawing. All dimensions & levels are to be checked on site by the contractor. Issued for purposes indicated only. Drawing errors and omissions to be reported to the architect.				

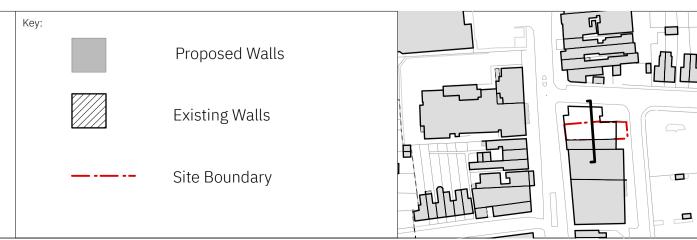

		SPRIN	GFIELD ROAD	
0 0.5m 1.5m 2	2.5m	E		
0 - 0.5m - 1.5m - 2m		5 		
Client Brightstay limited		T2S	<b>A:</b> LMLF.302, The Lea	ther Market
Project 35 Upper Wickham Lane, London, Bexley,	Velling,	T2S ARCHIT ECTURE LTD	<pre>Weston St, London, SE1 3ER M: +44 208 066 7078 E: admin@t2sarchitect W: www.t2sarchitectu</pre>	ture.com
DA16 3AB Drawing Title Proposed Section B		Status Planning	W: www.t2sarchitectu Drawn PB	Checked TJS
Ŭ,		Scale 1:50@A1, A:100 Drwg. No.		Date 09/01/2024 Revision
i de la companya de l		<b>127_PL1_</b>		Revision C