




E.1: FRONT ELEVATION (FACING NORTH EAST)

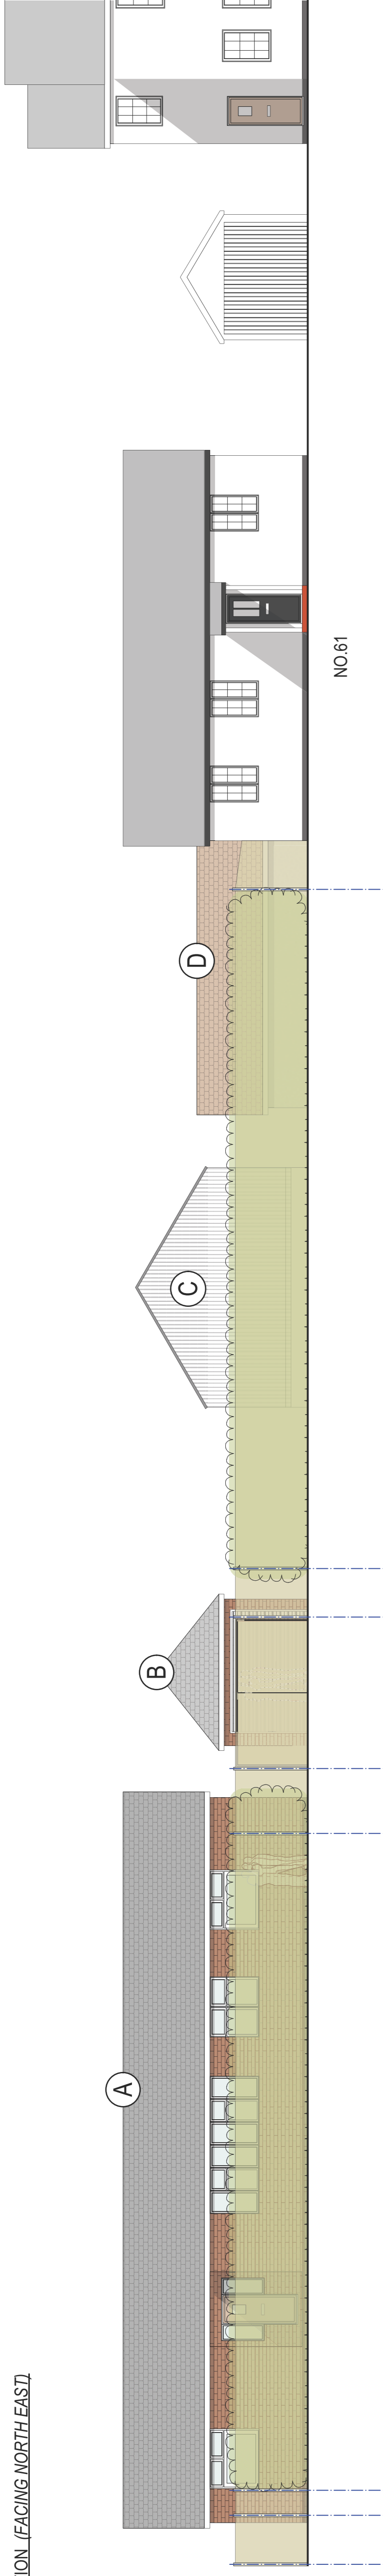


E.2: REAR ELEVATION (FACING SOUTH WEST)

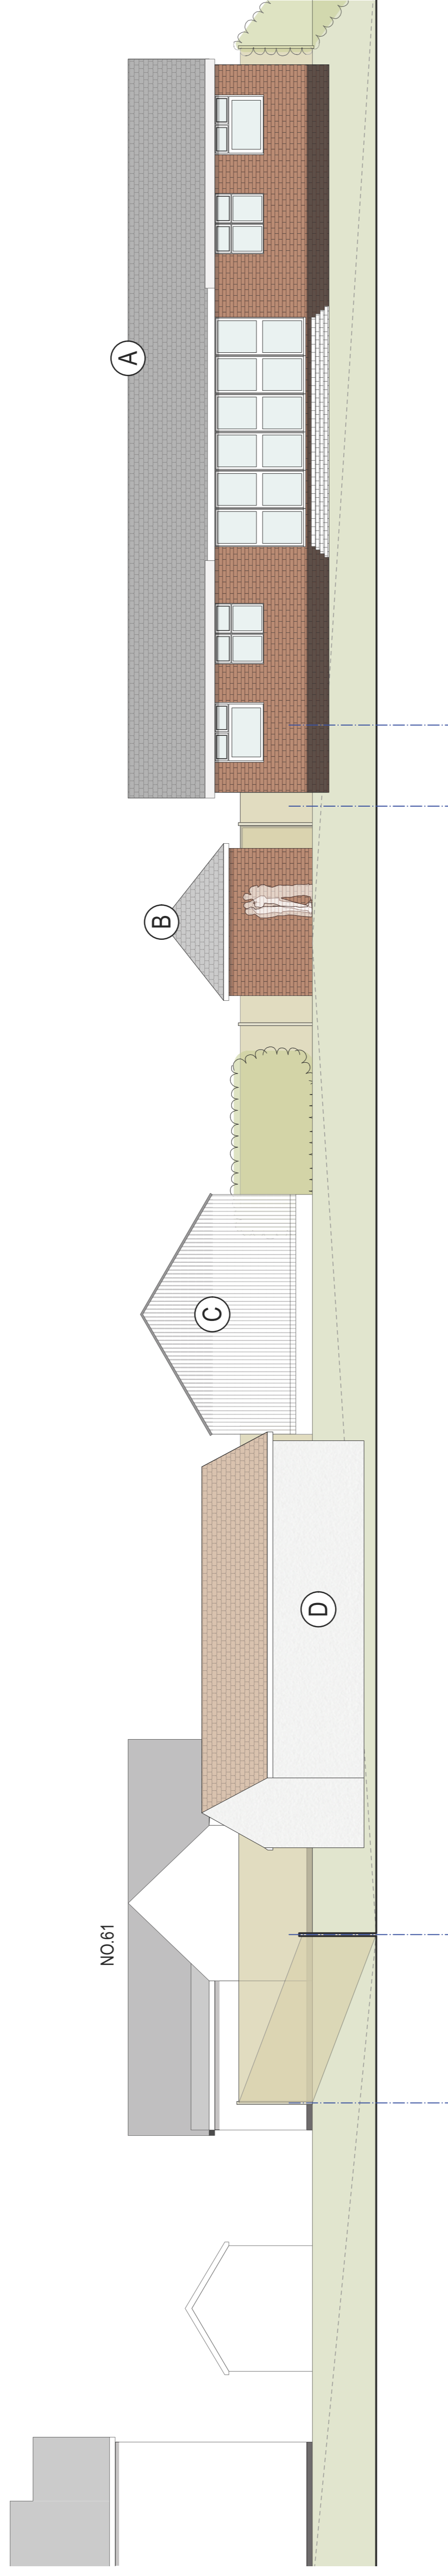

E.3: SIDE ELEVATION (FACING NORTH WEST)

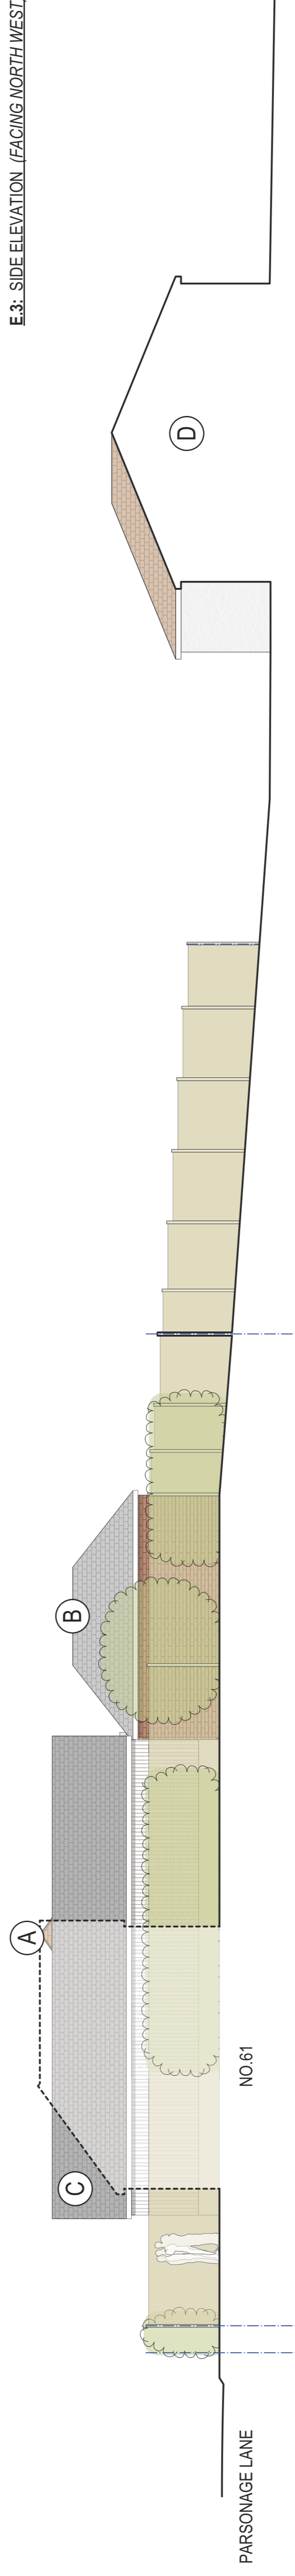

E.4: SIDE ELEVATION (FACING SOUTH EAST)

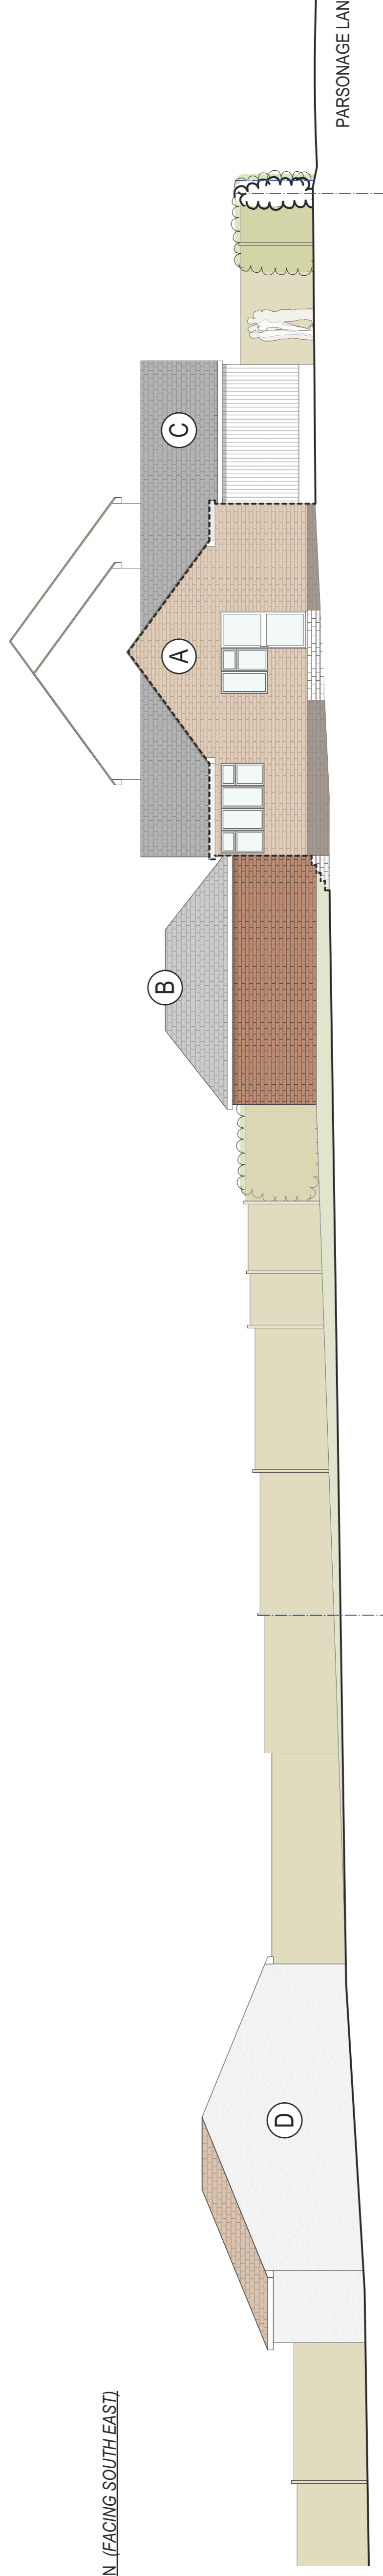


LEGEND / NOTES:

- (A) ORIGINAL DWELLING (TO BE REPLACED IN ACCORDANCE WITH APPROVED PLANNING)
 - (B) ORIGINAL GARAGE (TO BE REMOVED IN ACCORDANCE WITH APPROVED PLANNING)
 - (C) STATIC MOBILE HOME (TO BE REMOVED)
 - (D) ORIGINAL STABLES (TO BE REMOVED)
- FOOTPRINT VOLUME 78.2m² 277.61m³

Please also refer to:
 Landscape Plan,
 Materials Schedule,
 Bin/Bike Storage Drawings,
 Landscape & Ecology Report,
 & Manufacturers Details
 for Additional Information
 and Specifications

Drawings are printed to pdf, at scale provided. Any dimensions stated on & taken from these drawings, should be checked, verified on site, by contractors & queried, as deemed necessary, with BaArc Ltd. Details are provided in bottom right hand corner.

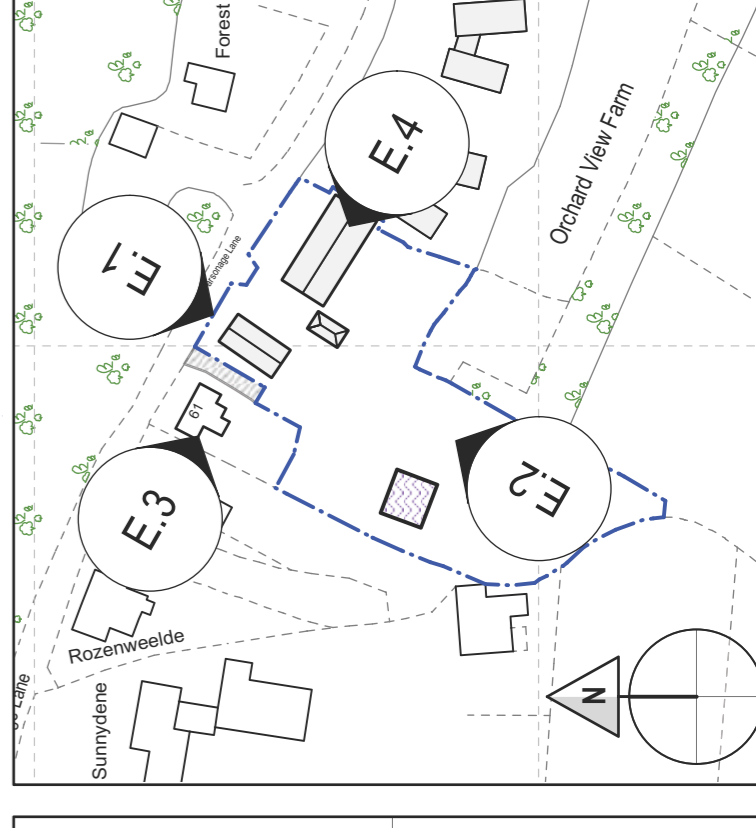

| | |
|---------------------|-------------------------------------|
| STAGE 01 | PLANNING |
| ISSUE DATE | 27/02/2024 |
| PROJECT NAME | NO.61 Parc |
| PROJECT ADDRESS | 63 Parsonage Lane, Sidcup, DA14 5EZ |
| PROJECT TITLE | 63 PARSONAGE LANE - STABLES SITE |
| PROJECT TYPE | REPLACEMENT |
| PROJECT DESCRIPTION | REPLACING ELEVATIONS, CONTEXT |
| PROJECT REFERENCE | RES-FN-02/24 |
| SCALE | 1:100 |
| SHEET SIZE | A1 |
| ORIENTATION | LANDSCAPE |

BaArc Ltd.
 Residential Design & Builder Practice
 25 Beech Road
 Biggin Hill
 Westerham
 Kent
 TN16 3JG
 Daniel Ward: 07724 974 439
 Email: d.ward@baarcttd.co.uk
 Web: www.baarcttd.co.uk

