


Notes:


- Do not scale from this drawing.
- All dimensions to be verified on site and is in mm.
- Builder to verify all dimensions, heights and levels prior to commencement of work.
- All documents shall be checked to ensure that they are compatible by the contractor before construction commences. In the event of apparent ambiguity or contradiction the engineer and/ or architect shall be notified immediately.
- The contractor in preparing his estimate shall visit the site and acquaint himself with the problems involved.
- The contractor shall issue all statutory notices to the local Authority during progress and completion of works.

# Block Plans

1:200

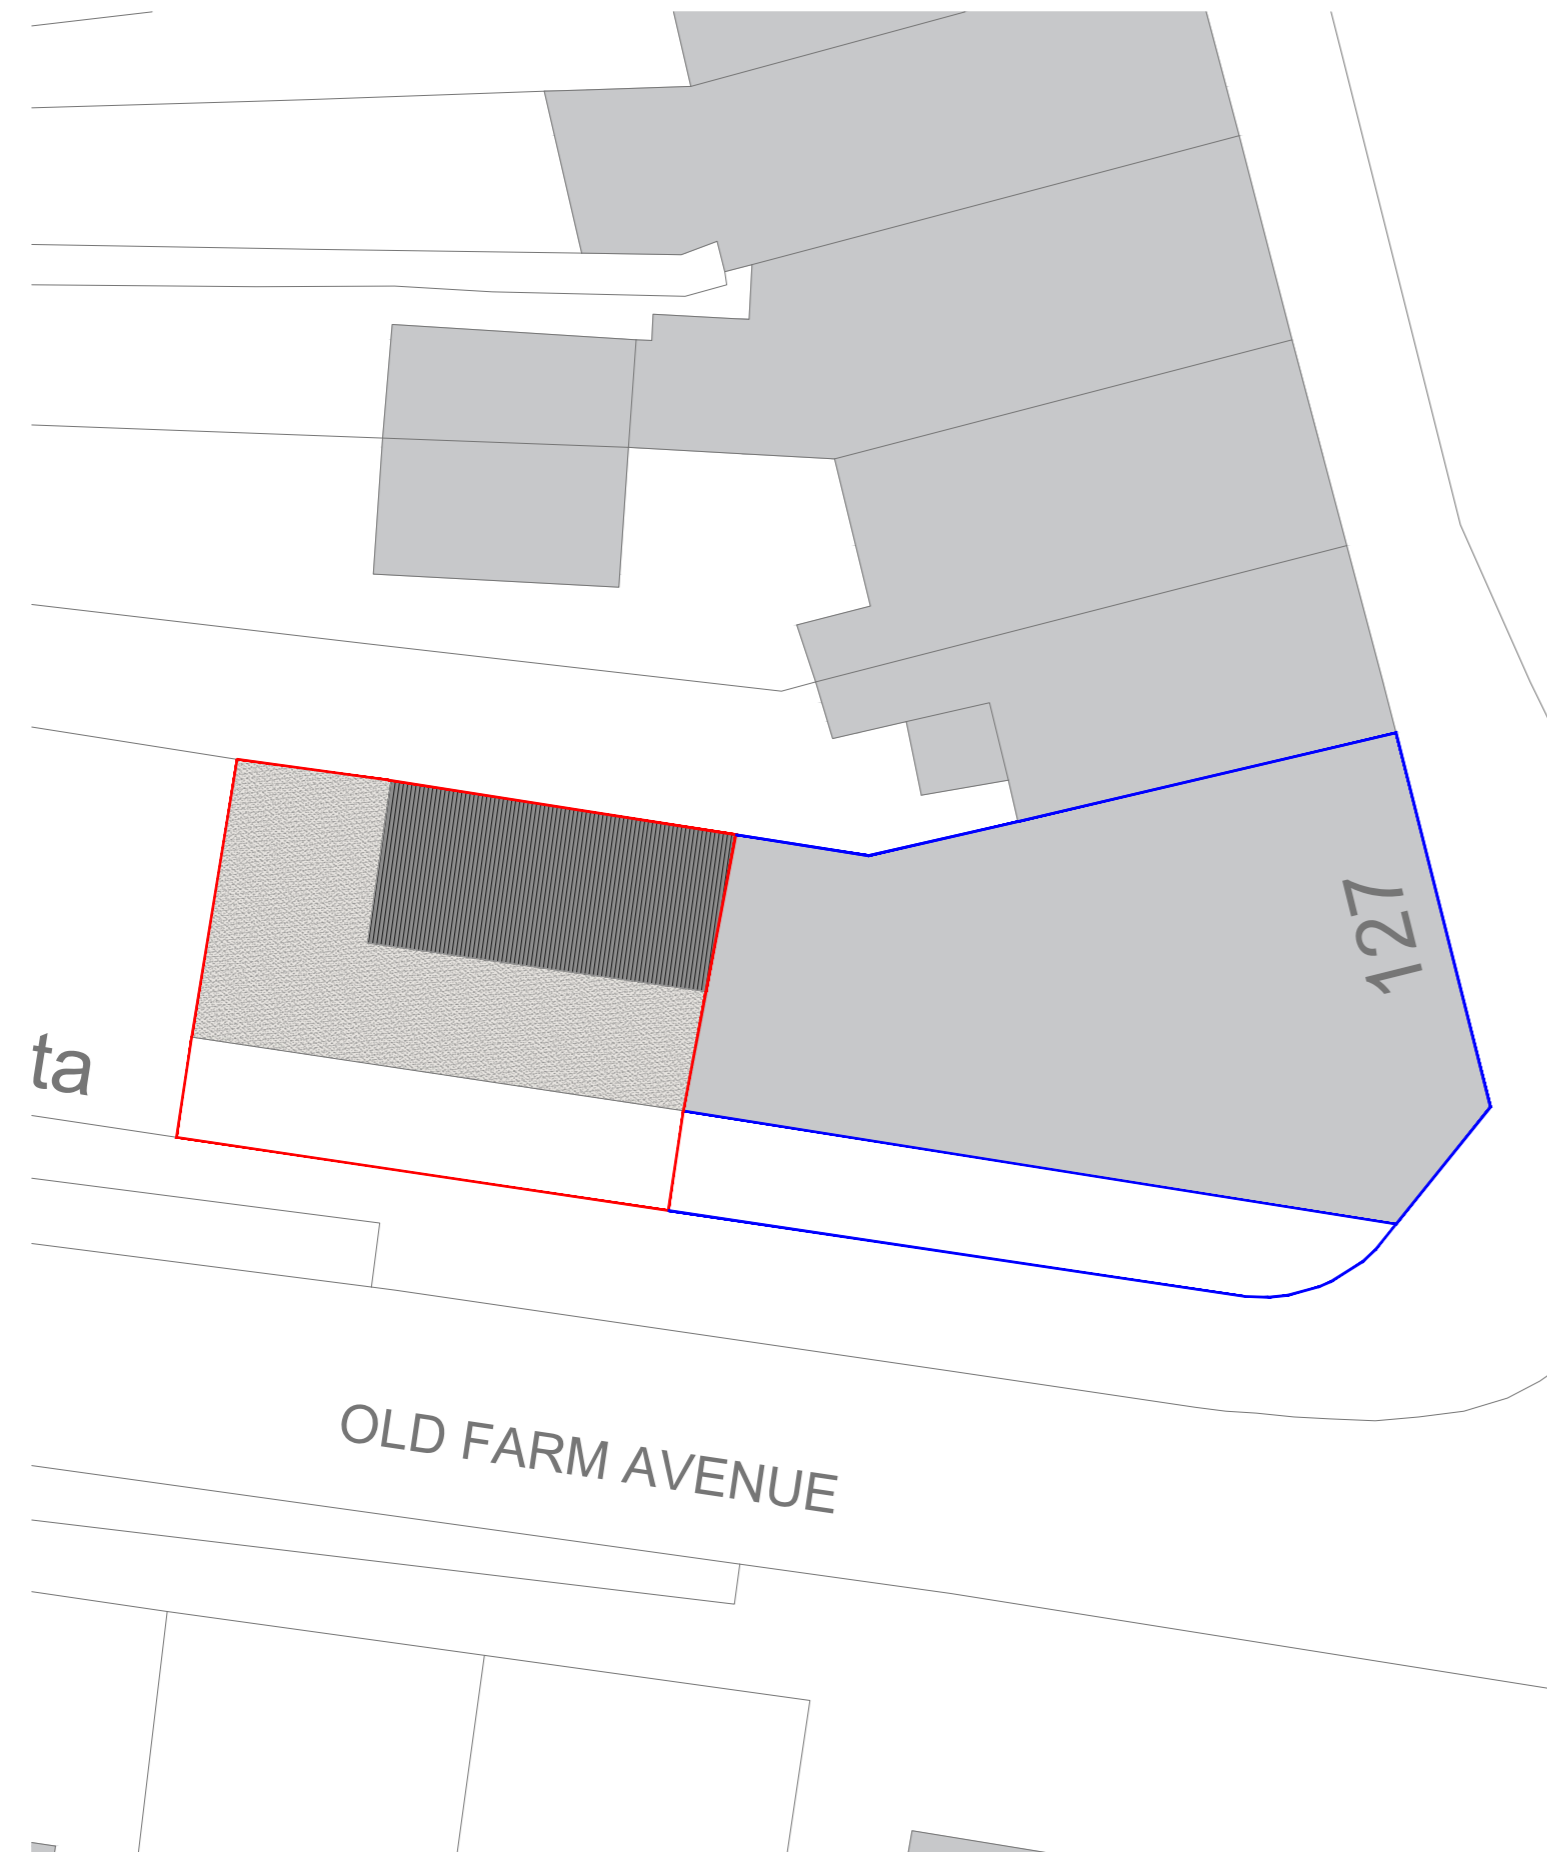

Existing

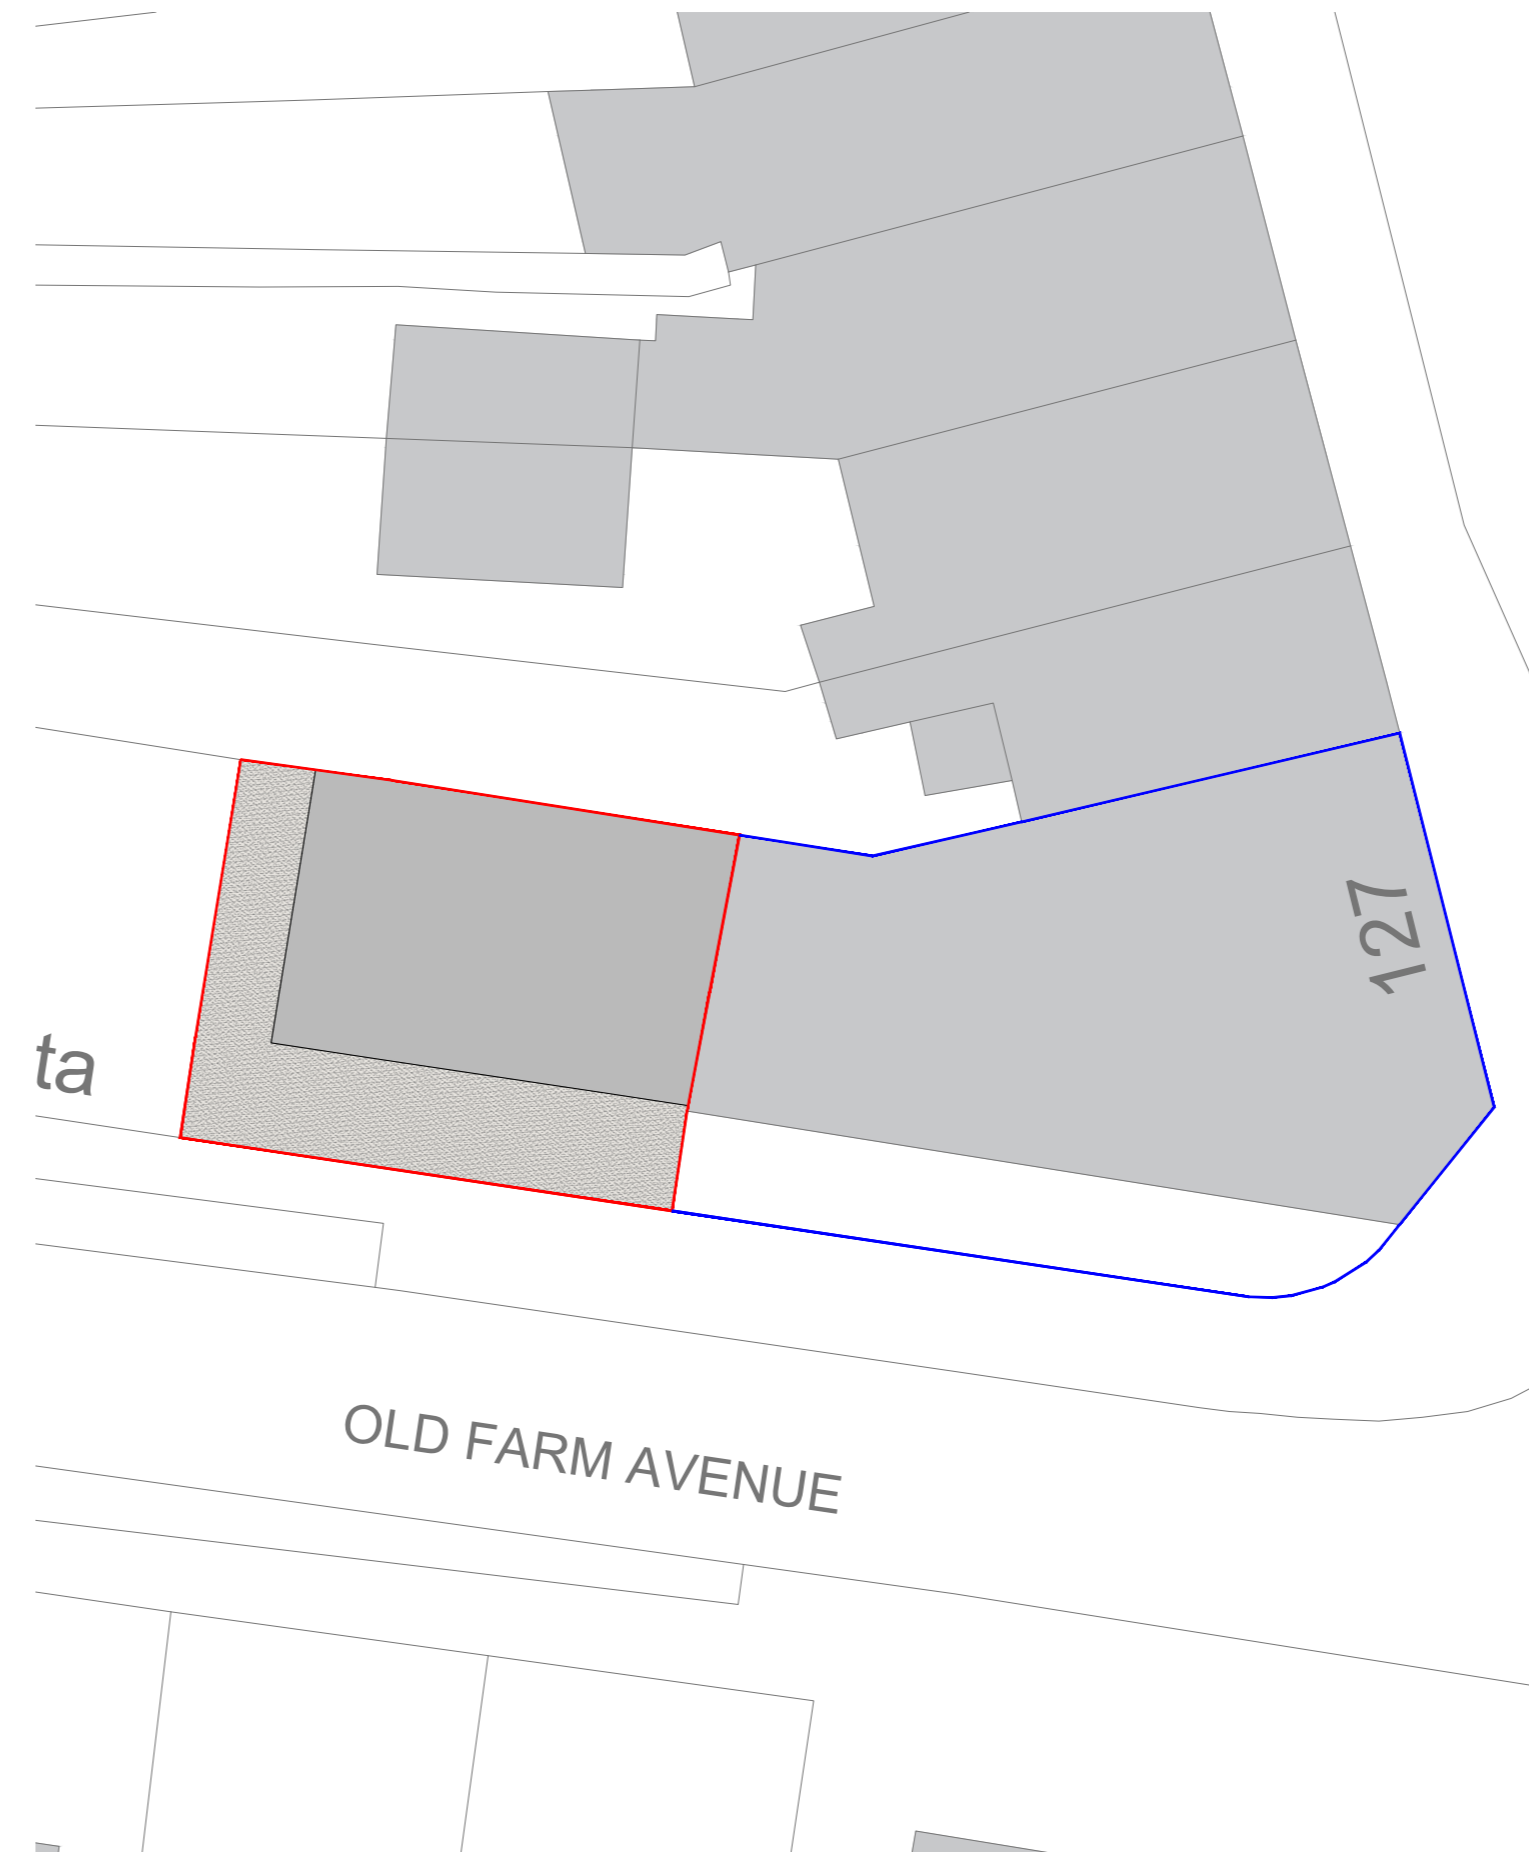

Proposed

# Location Plan

1:1250



1:200 0 1 2 3 4 5 6

1:1250 0 25 50 75

A	-	-	-/-/-
REV:	DESCRIPTION:	BY:	DATE:
STATUS:			



**GILL  
STERLING**

Whitehall Place  
47 The Terrace,  
Gravesend, Kent  
DA12 2DL

01474 247 176  
0203 282 6676  
info@gillsterling.co.uk  
www.gillsterling.co.uk

SITE:  
127 Station Road  
Gravesend  
Kent  
DA15 7AA

TITLE:  
Existing Block Plan  
Proposed Block Plan

SCALE AT A2:  
1:200

DATE:  
27.11.2023

DRAWN:  
SR

PROJECT NO:  
231116

DRAWING NO:  
001

REVISION:  
A