



Notes
1. This drawing is copyright no part of this drawing to be copied unless written consent is given by the practice

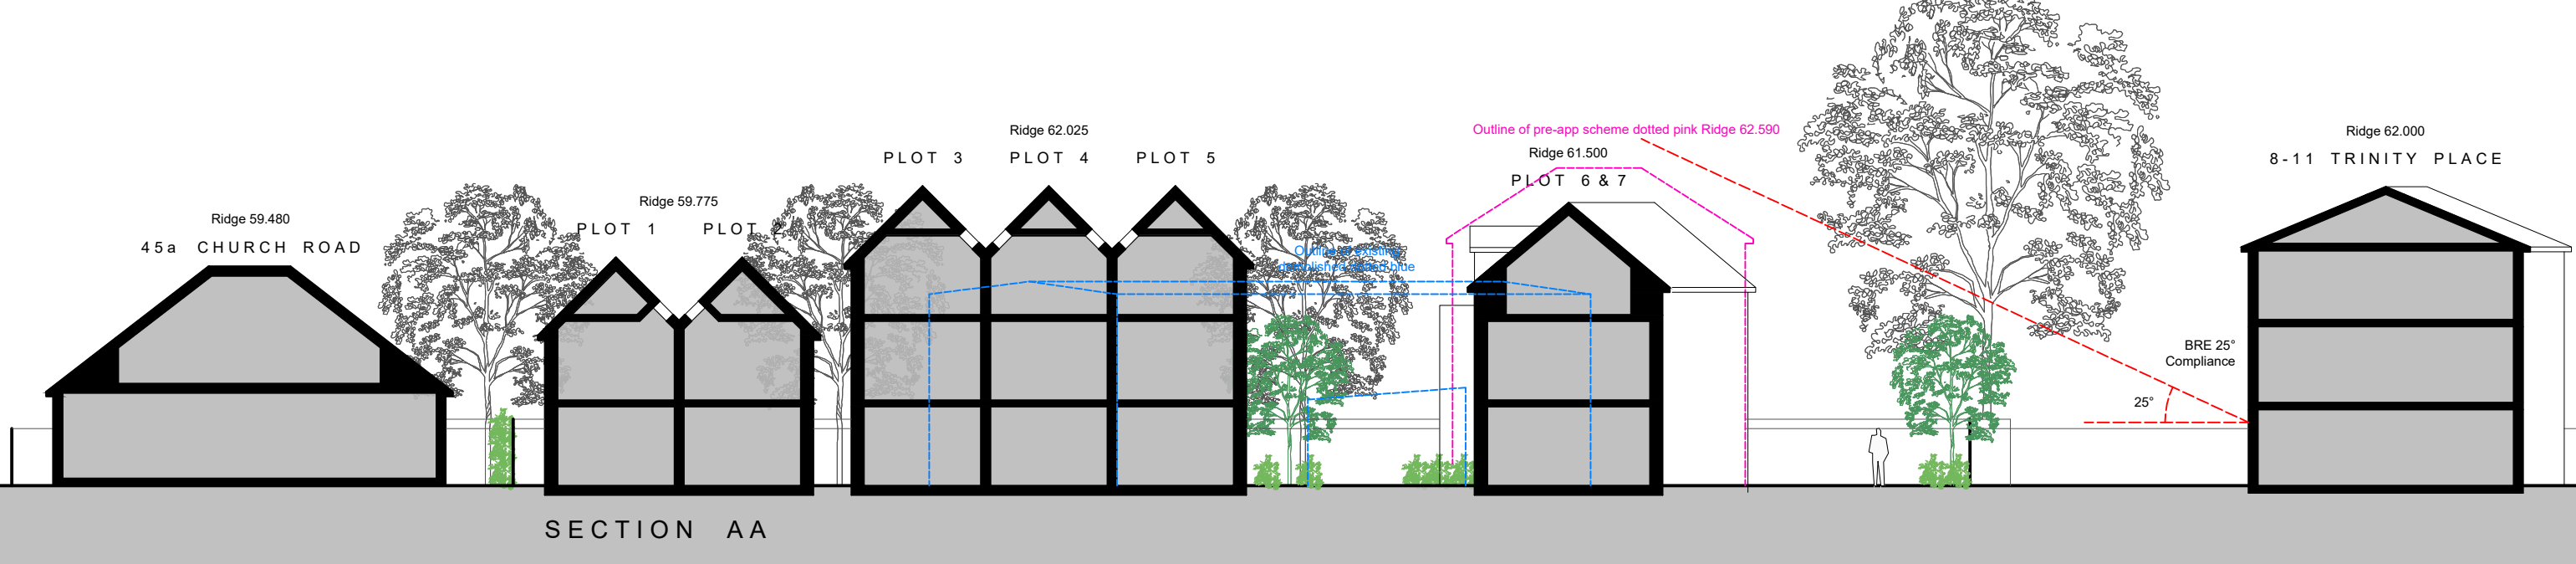

Rev.	Date	Description	Name
 OUT THE BOX 3 BONCHESTER CLOSE CAMDEN PARK ROAD CHISLEHURST KENT BR7 5HS TELEPHONE 07964 691620 E otb.architecture@yahoo.com			
Project 41 Church Road, Bexleyheath			
drawn	NP	disk	
date	JUNE 2023	scale	1:200@A3
Title Birds Eye View and Site Sections			
WK-03	PL14	A	