





Plots 1-5 Rear Elevation

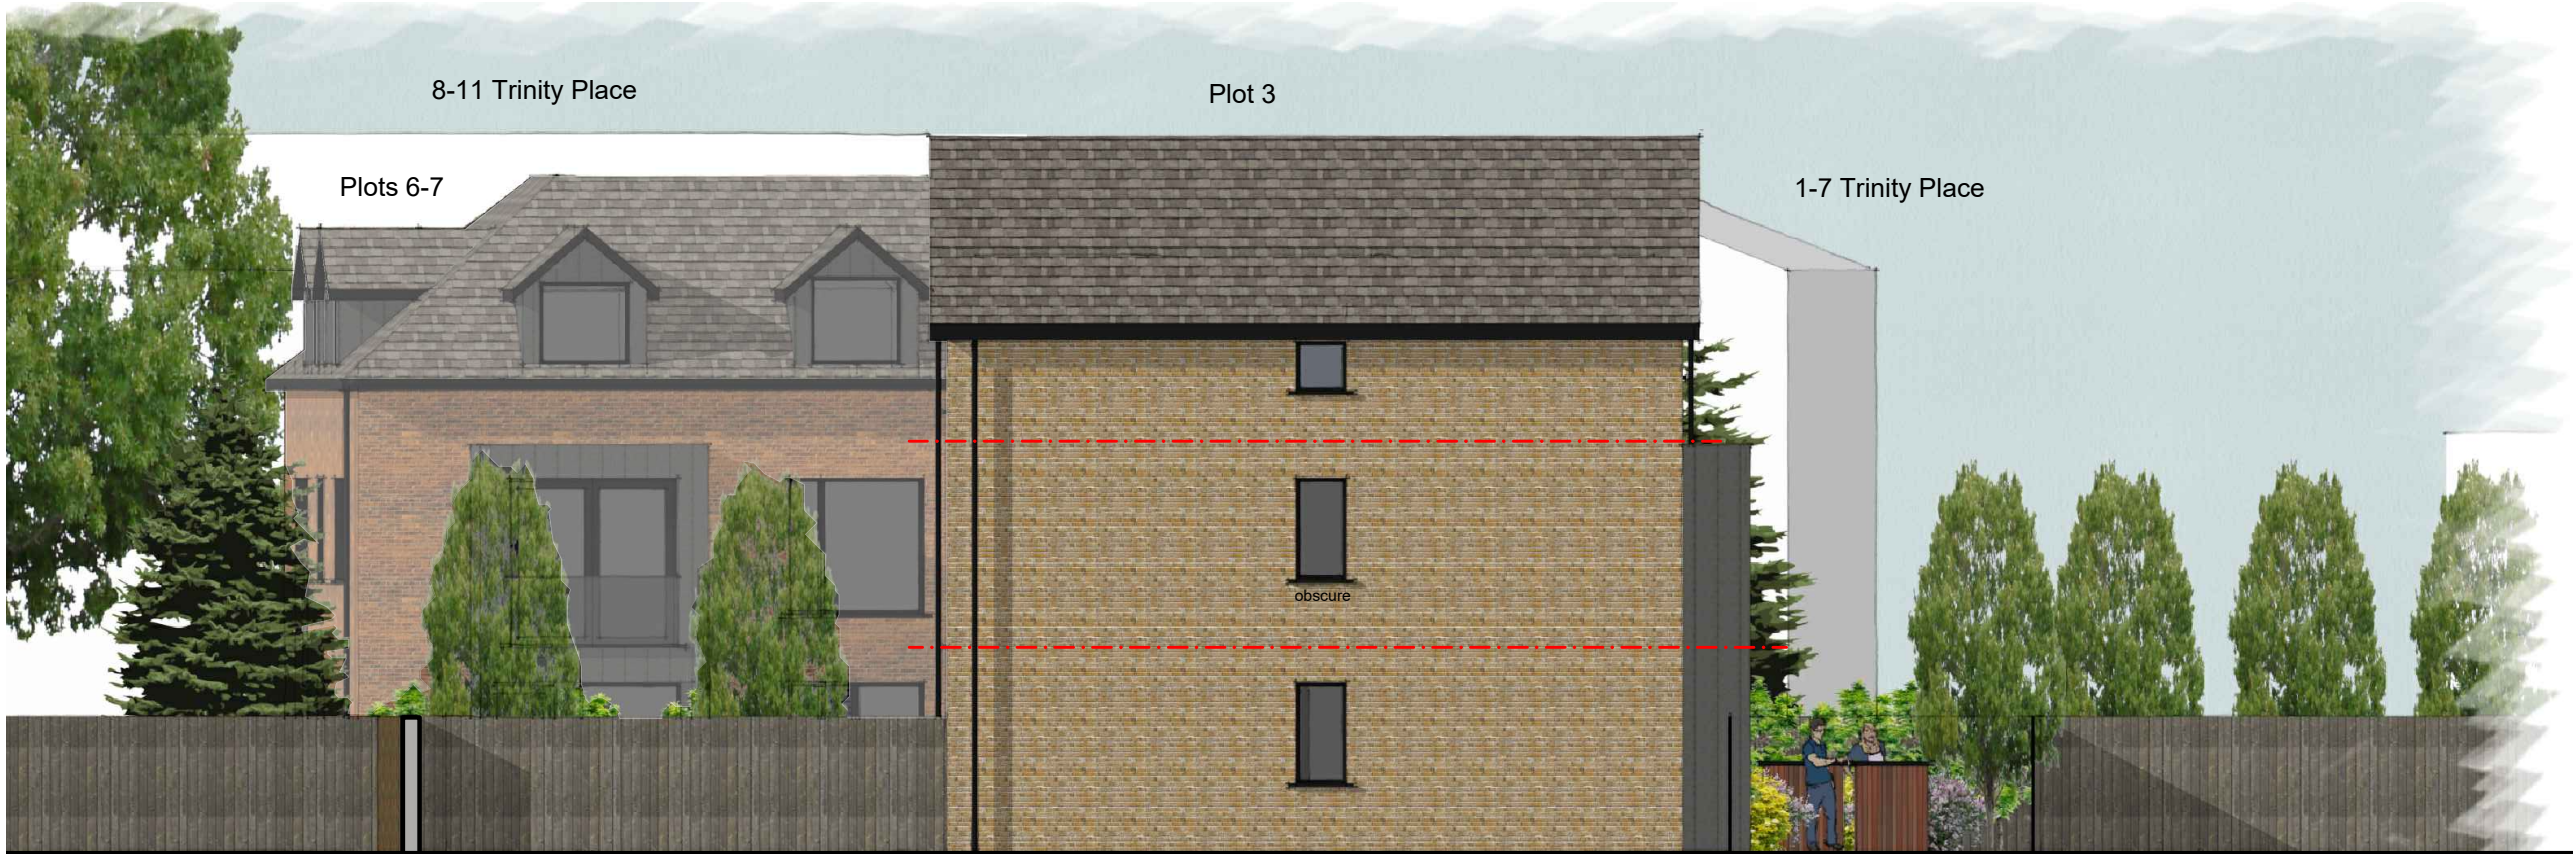

Plot 3 Flank Elevation

Notes  
 1. This drawing is copyright no part of this drawing to be copied unless written consent is given by the practice

Rev.	Date	Description	Name
 <b>OUT THE BOX</b> 3 BONCHESTER CLOSE CAMDEN PARK ROAD CHISLEHURST KENT BR7 5HS TELEPHONE 07964 691620 E otb.architecture@yahoo.com			
Project			
41 Church Road, Bexleyheath			
drawn	NP	disk	
date	FEB 2024	scale	1:100@A3
Title			
Proposed Elevations			
WK-03		PL18	