

UNIT 1

UNIT 2


UNIT 5

UNIT 3

UNIT 4

Notes

- 1. This drawing is copyright no part of this drawing to be copied unless written consent is given by the practice

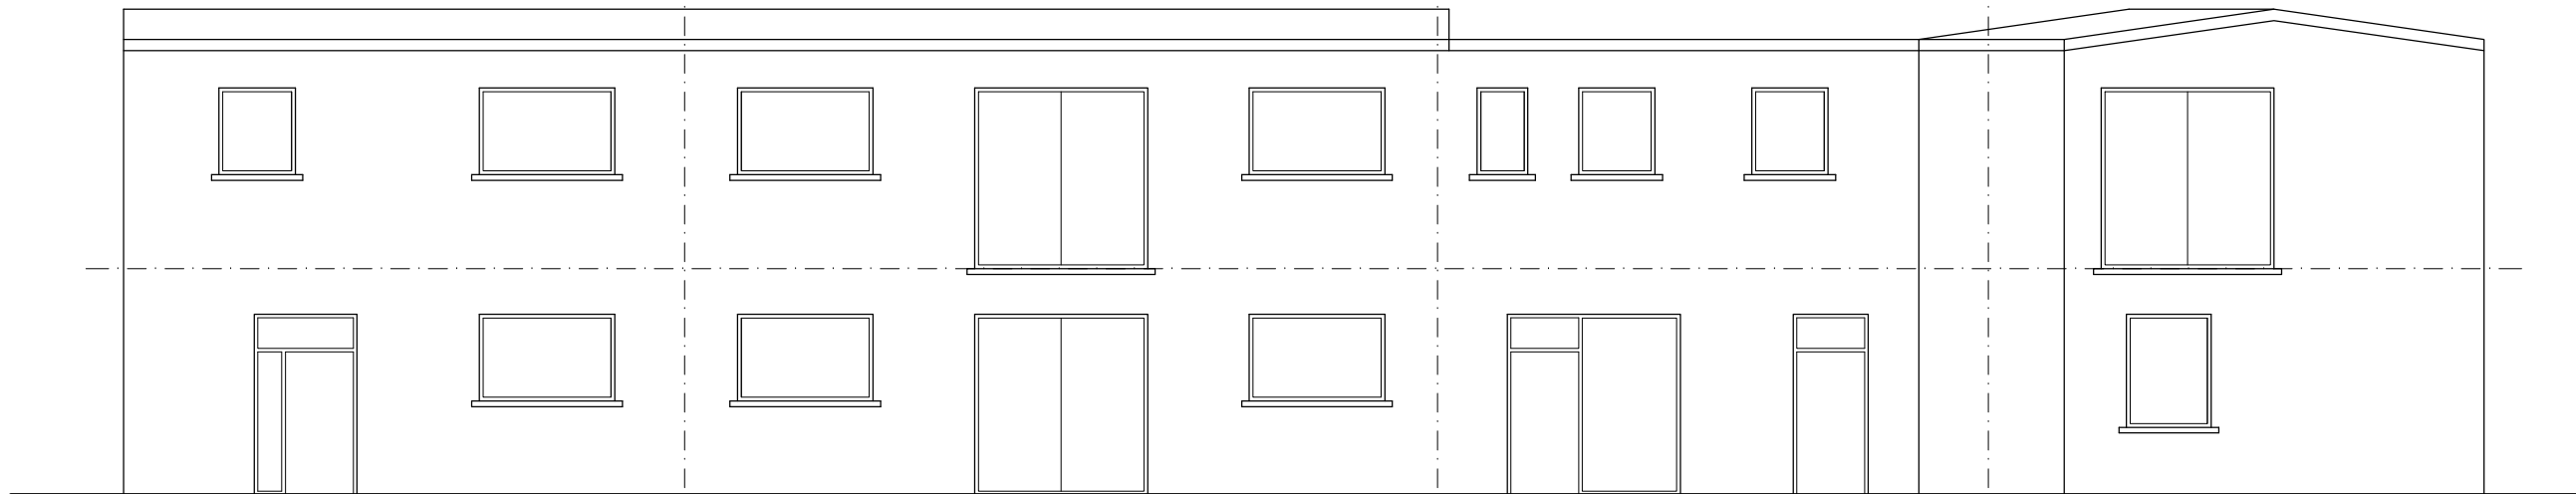


Existing South Elevation 1-5




UNIT 7

UNIT 6

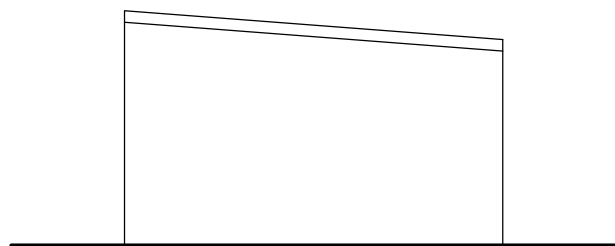

Existing East Elevation 6-7

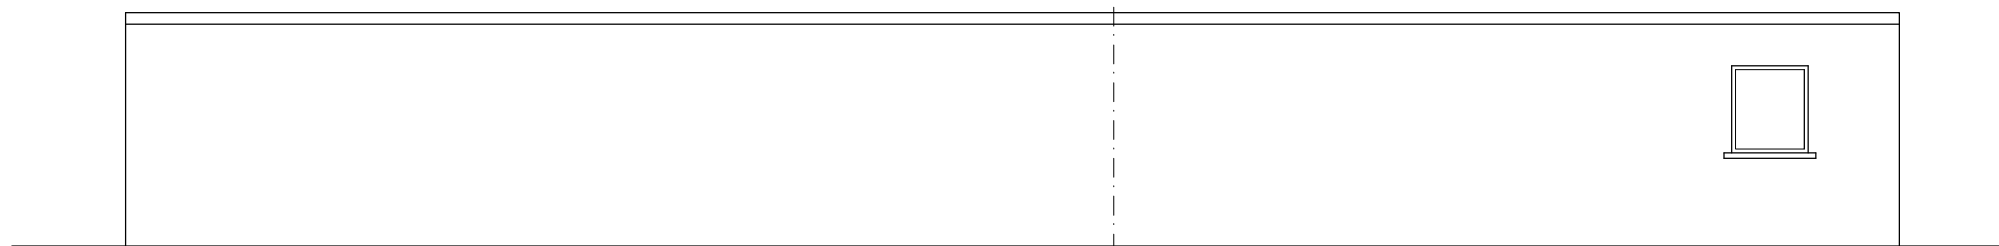


Existing South Elevation 6-7


UNIT 4

UNIT 3

UNIT 1 2 & 5

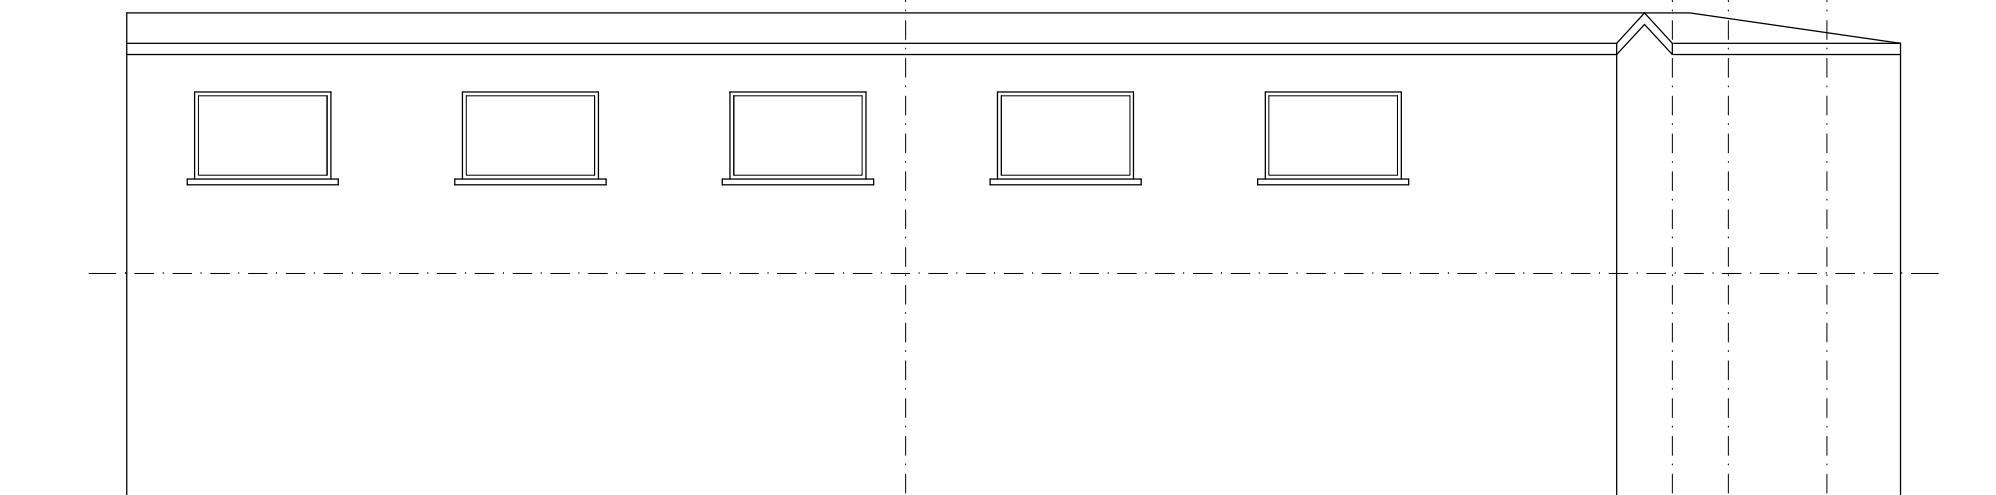

Existing East Elevation 1-5

Rev.	Date	Description	Name
 OUT THE BOX 3 BONCHESTER CLOSE CAMDEN PARK ROAD CHISLEHURST KENT BR7 5HS TELEPHONE 07964 691620 E otb.architecture@yahoo.com			
Project			
41 Church Road, Bexleyheath			
drawn	NP	disk	
date	JUNE 2023	scale	1:100@A3
Title			
Existing Elevations			
WK-03	PL12	A	