



Notes
 1. This drawing is copyright no part of this drawing to be copied unless written consent is given by the practice

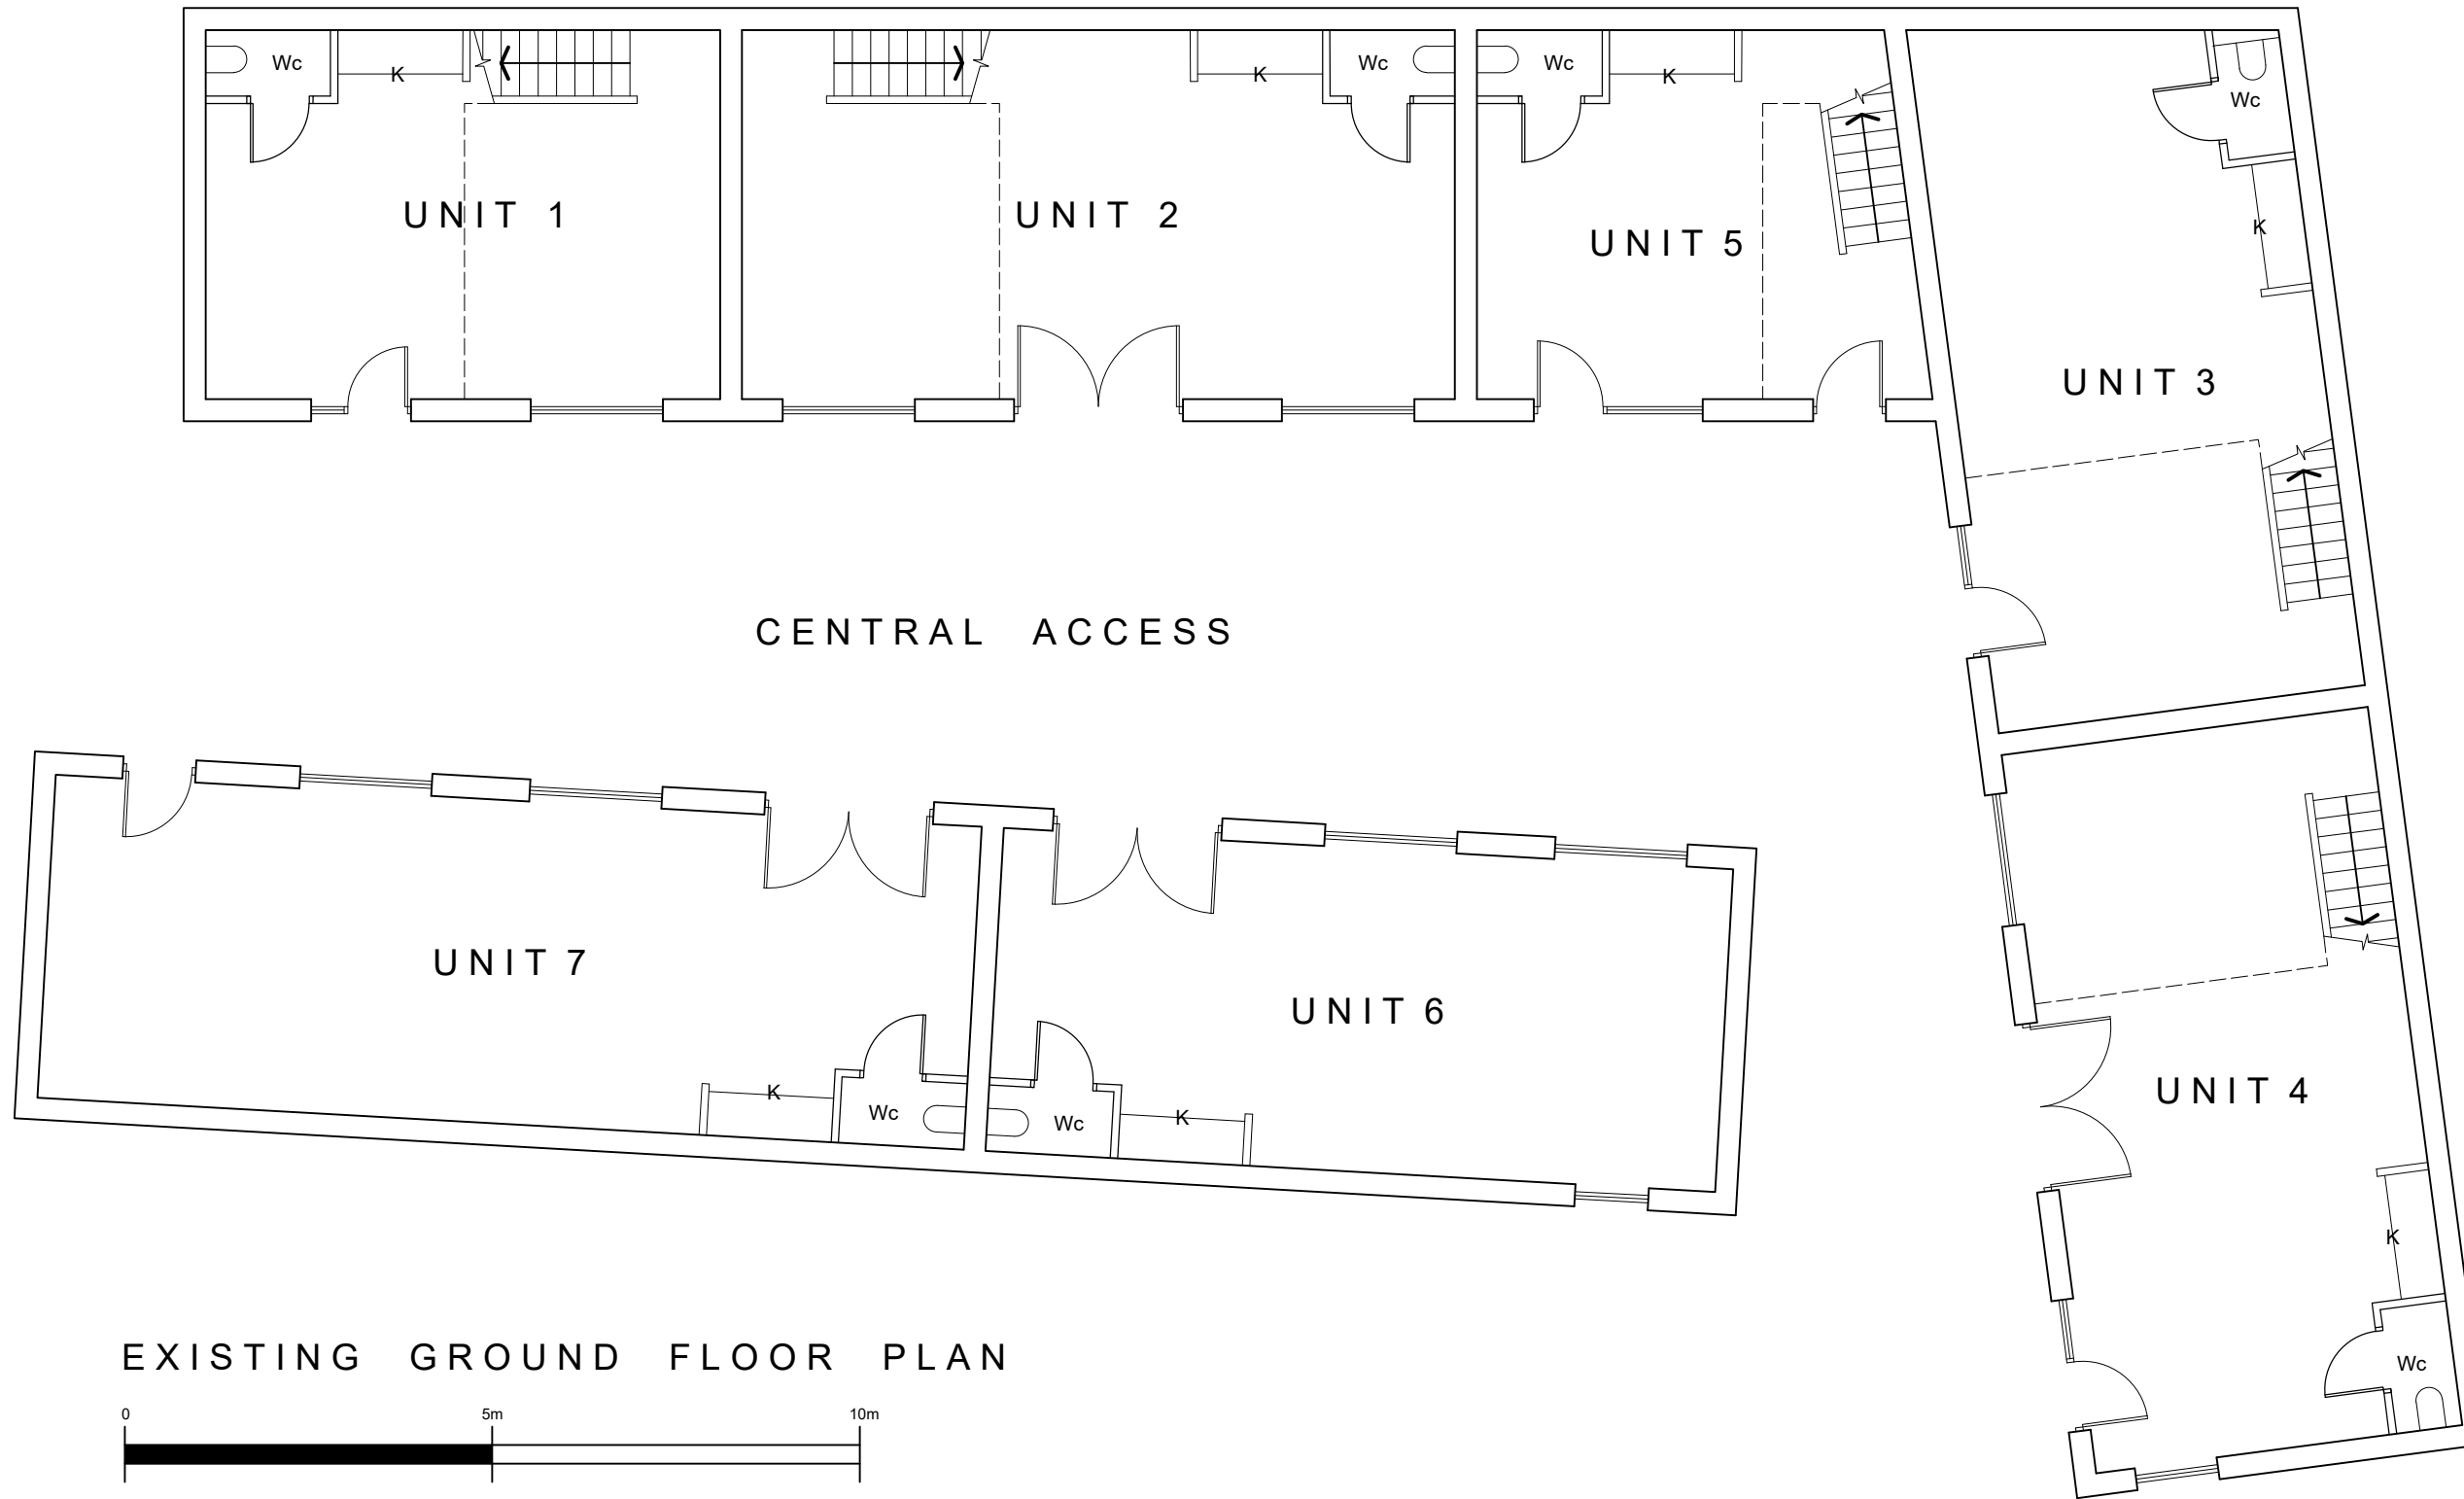

EXISTING GROUND FLOOR PLAN

Rev.	Date	Description	Name
 OUT THE BOX 3 BONCHESTER CLOSE CAMDEN PARK ROAD CHISLEHURST KENT BR7 5HS TELEPHONE 07964 691620 E otb.architecture@yahoo.com			
Project 41 Church Road, Bexleyheath			
drawn	NP	disk	
date	MAY 2023	scale	1:100 @ A3
Title Existing GA Plans			
WK-03	PL08	A	