



UNIT 4 UNIT 3 UNIT 5 UNIT 2 UNIT 1


Notes
 1. This drawing is copyright no part of this drawing to be copied unless written consent is given by the practice

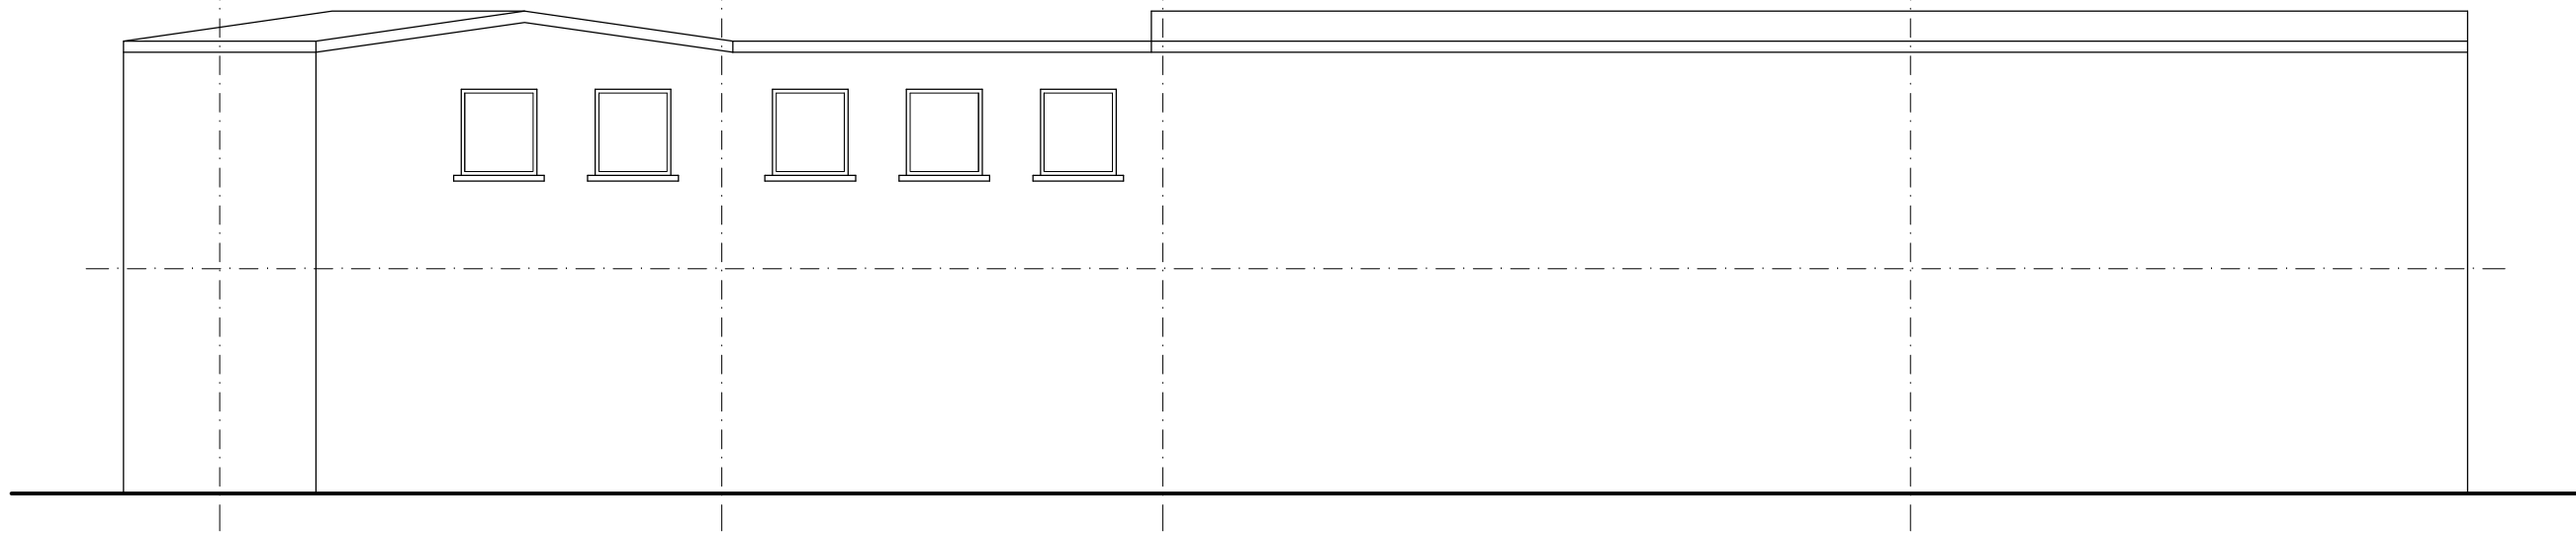

Existing North Elevation 1-5

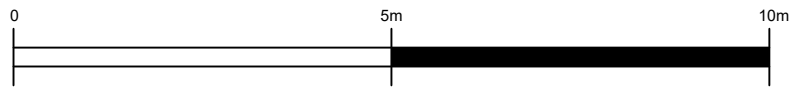


UNIT 6 UNIT 7

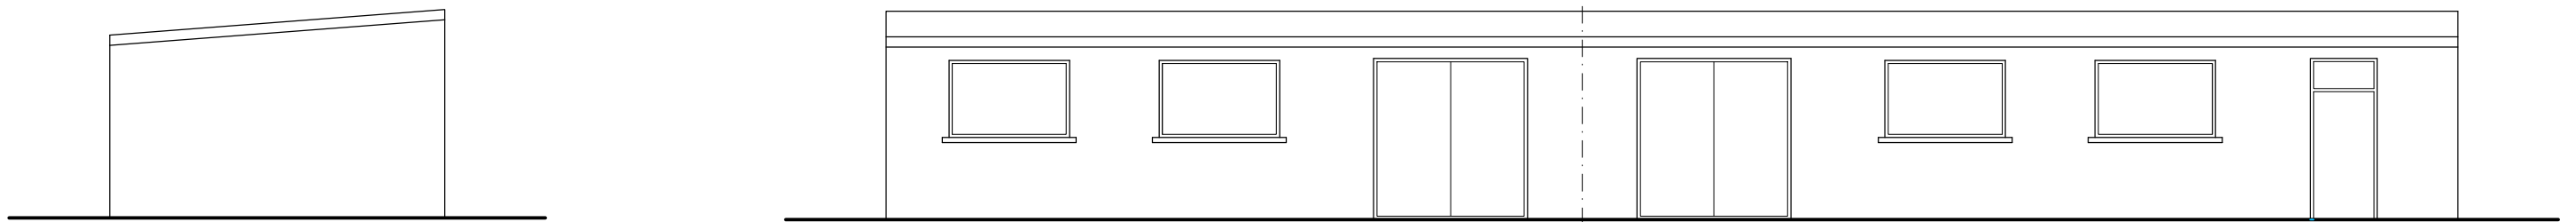


Existing West Elevation 6-7

Existing North Elevation 6-7

UNIT 1 UNIT 2 & 5 UNIT 3 UNIT 4

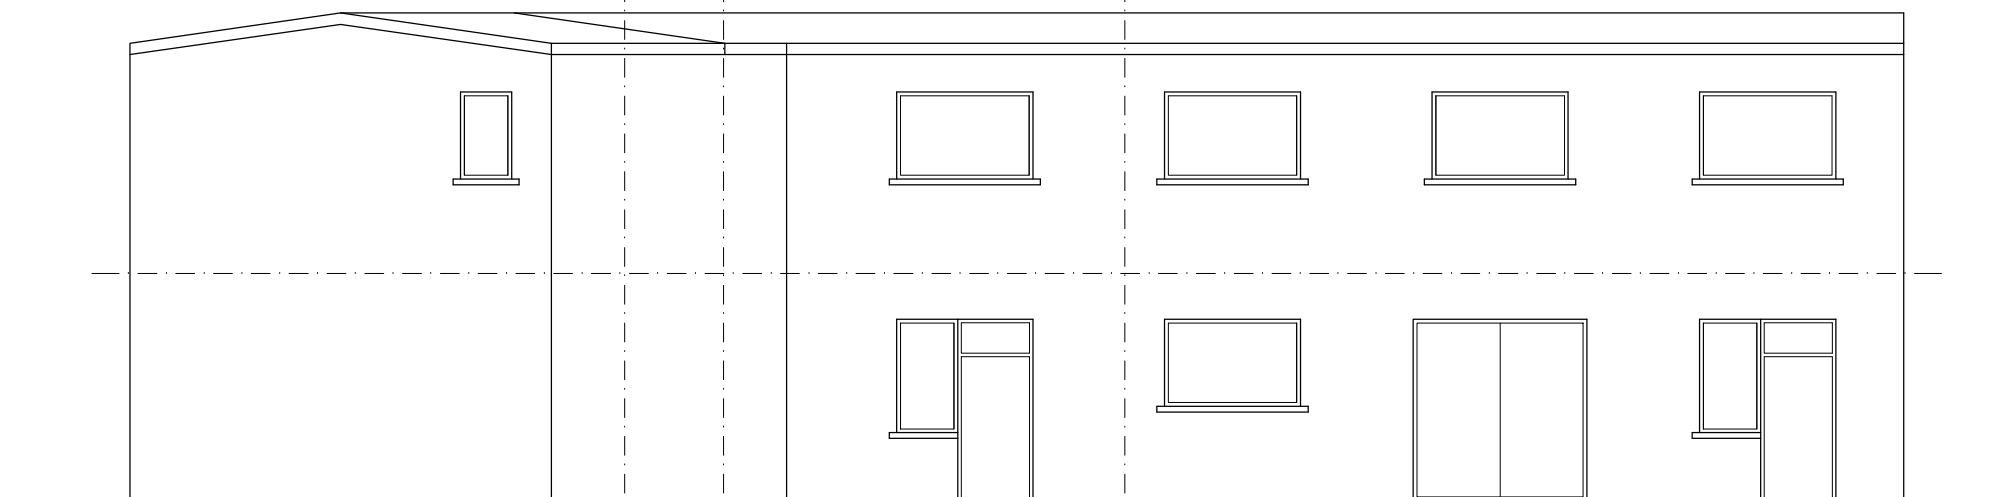

Existing West Elevation 1-5

Rev.	Date	Description	Name
 OUT THE BOX 3 BONCHESTER CLOSE CAMDEN PARK ROAD CHISLEHURST KENT BR7 5HS TELEPHONE 07964 691620 E otb.architecture@yahoo.com			
Project			
41 Church Road, Bexleyheath			
drawn	NP	disk	
date	JUNE 2023	scale	1:100@A3
Title			
Existing Elevations			
WK-03	PL13	A	