

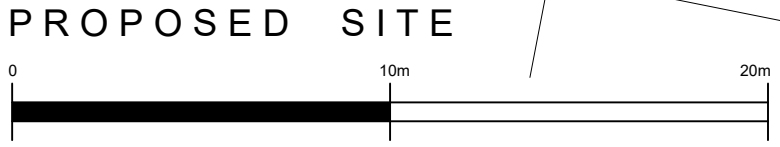



Notes
 1. This drawing is copyright no part of this drawing to be copied unless written consent is given by the practice

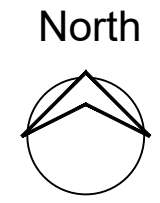

Rev.	Date	Description	Name

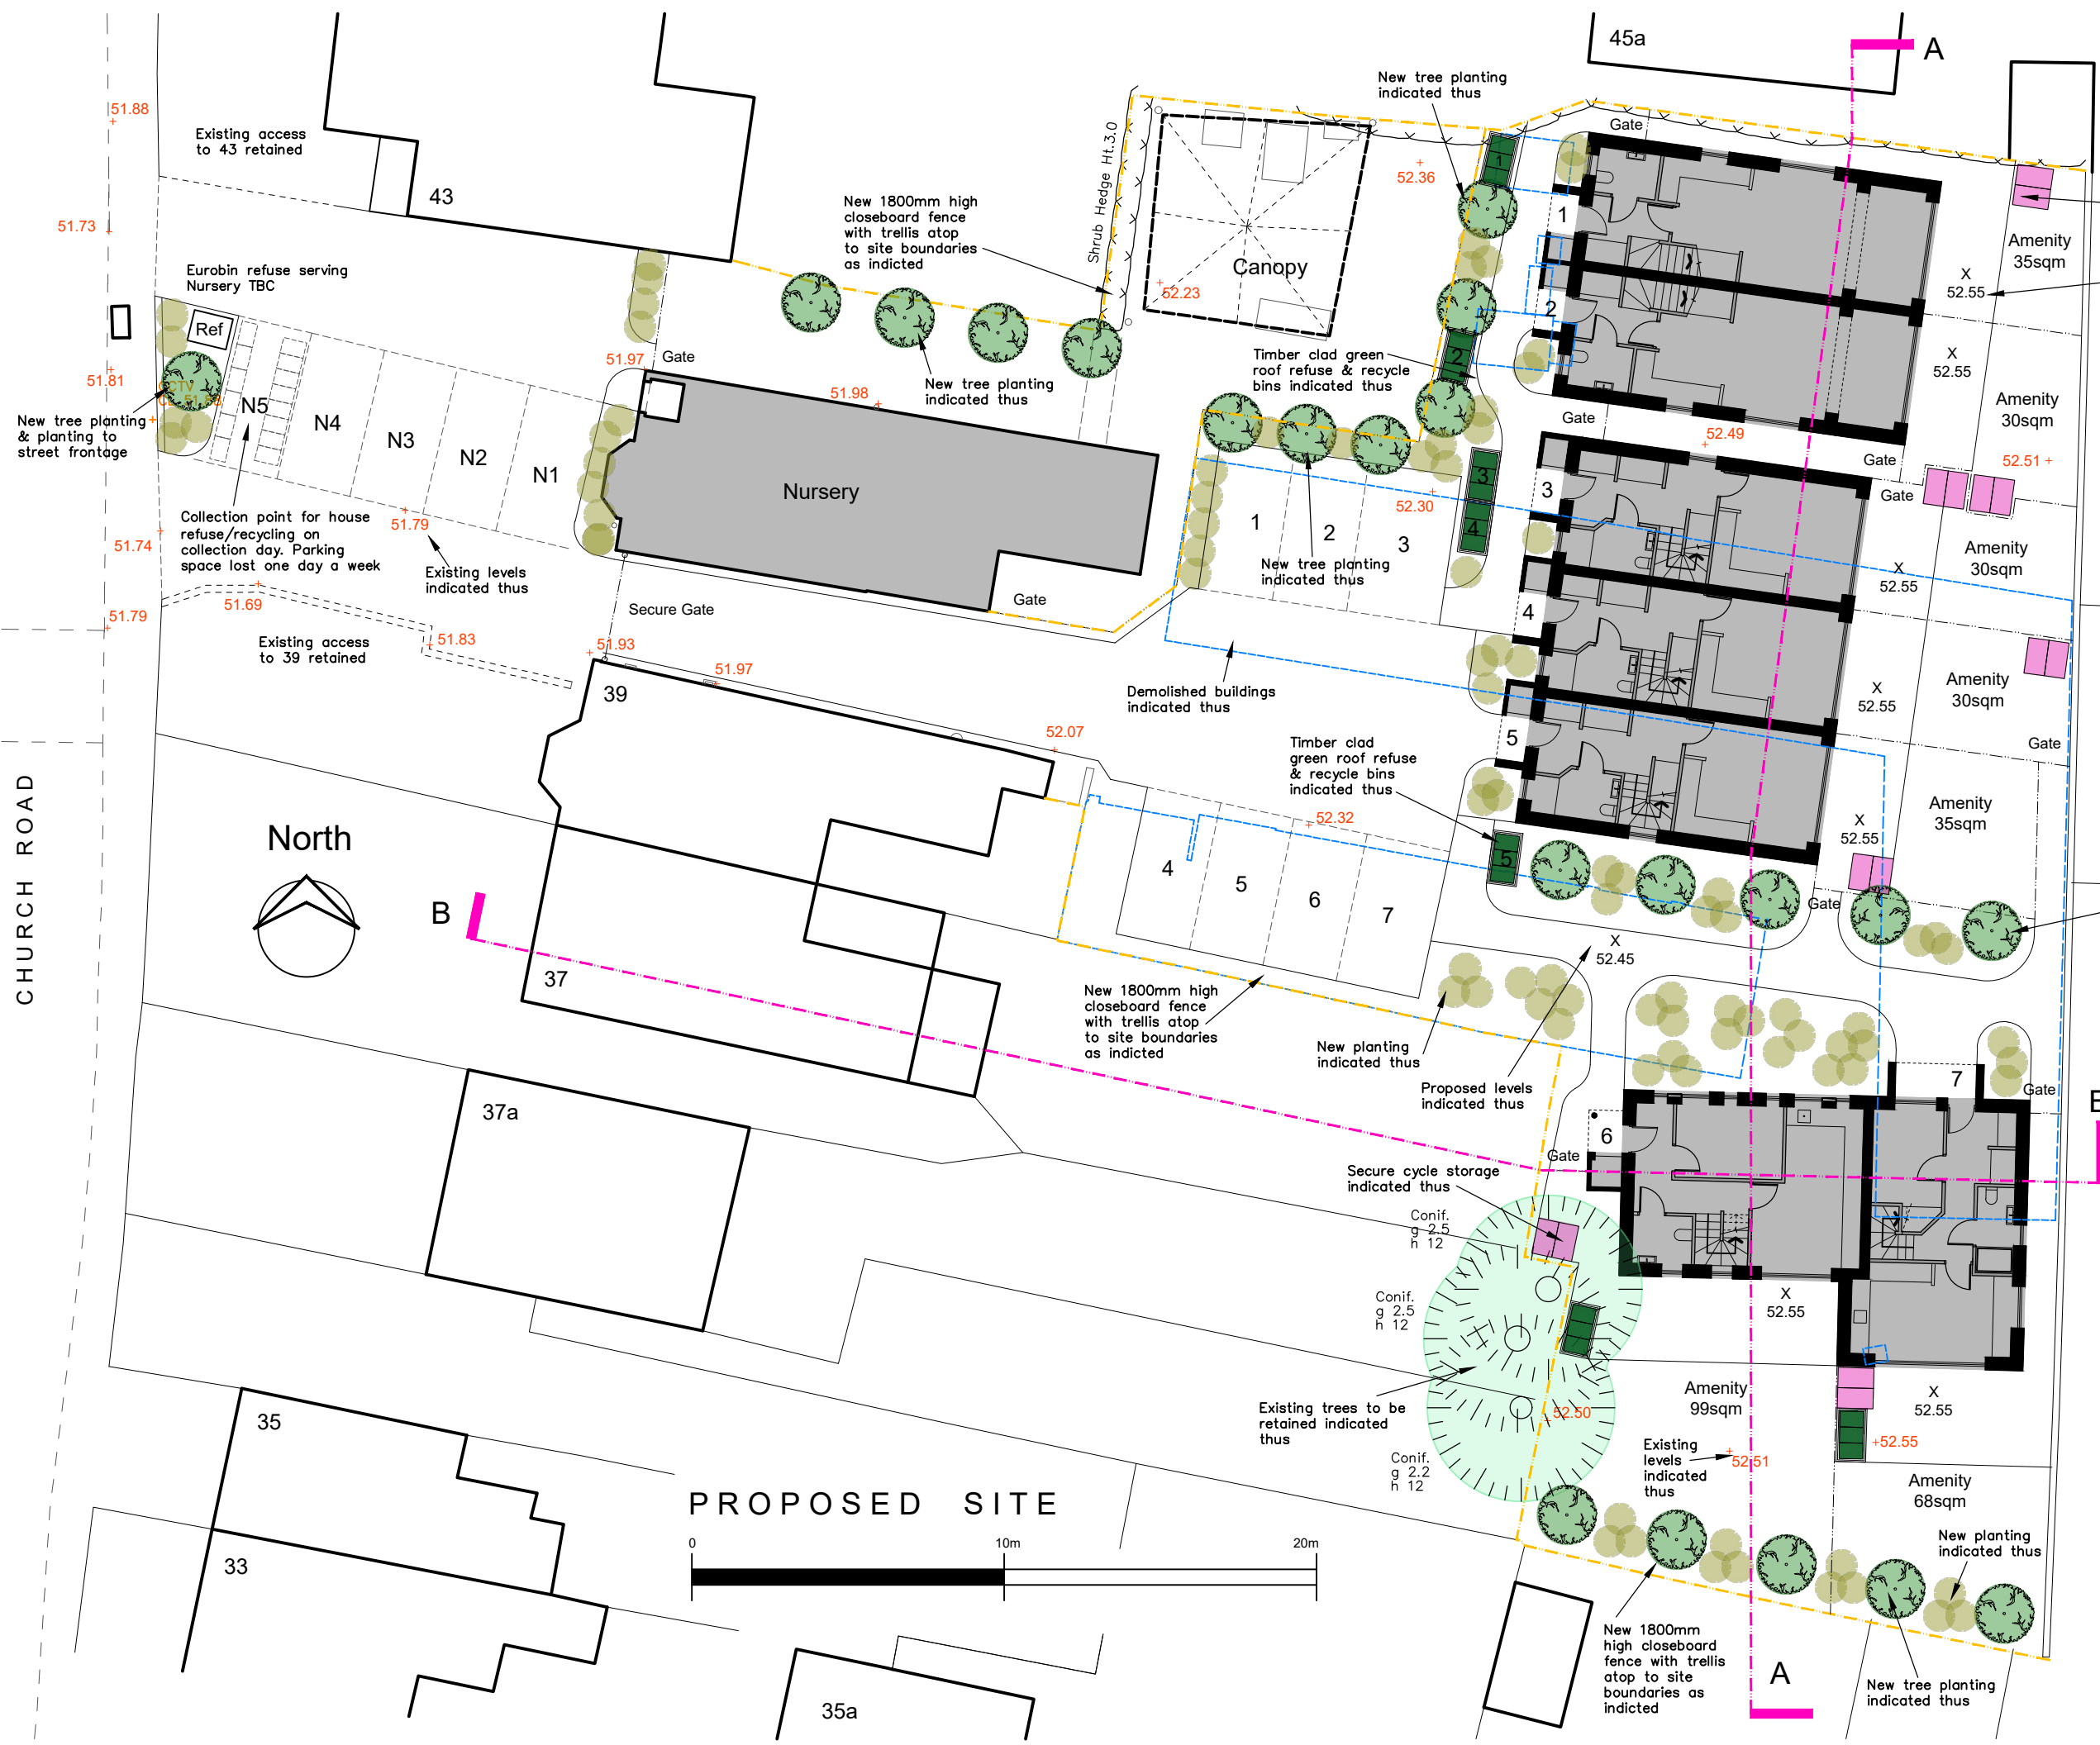

OUT THE BOX
 3 BONCHESTER CLOSE
 CAMDEN PARK ROAD
 CHISLEHURST KENT BR7 5HS
 TELEPHONE 07964 691620
 E otb.architecture@yahoo.com

Project	
41 Church Road, Bexleyheath	
drawn	disk
NP	
date	scale
JUNE 2023	1:200@A3
Title	
Proposed Site Layout	
WK-03	PL04
	B