



EXISTING BLOCK PLAN scale 1:500

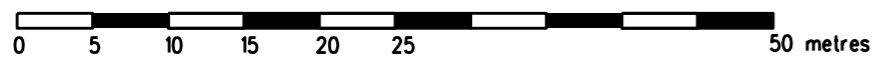

proposed extension
shown hatched

PROPOSED BLOCK PLAN scale 1:500

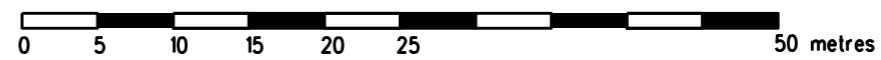

REVISION	DATE
ARCHITECT TA ARCHITECTS 11 JOYDENS WOOD ROAD BEXLEY KENT DA5 2HS Tel 07905 130591 ta140256@googlemail.com	
JOB PROPOSED LOFT EXTENSION AT AT 367 OLD FARM AVENUE SIDCUP DA15 8AA	
DRAWING EXISTING & PROPOSED SITE BLOCK PLANS	
SCALE	DATE
1:500 AT A3	DEC 2022
DRAWING NO. BO/02	