
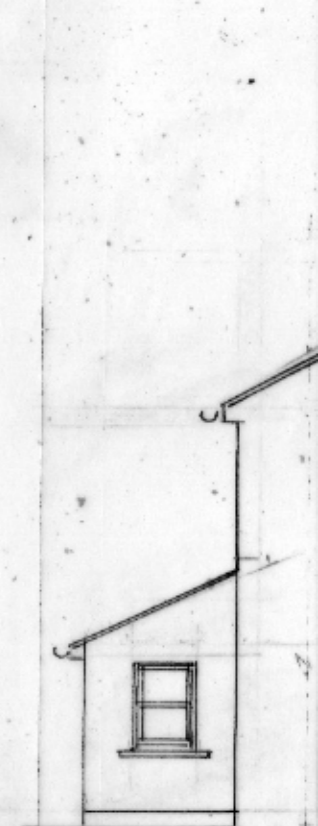
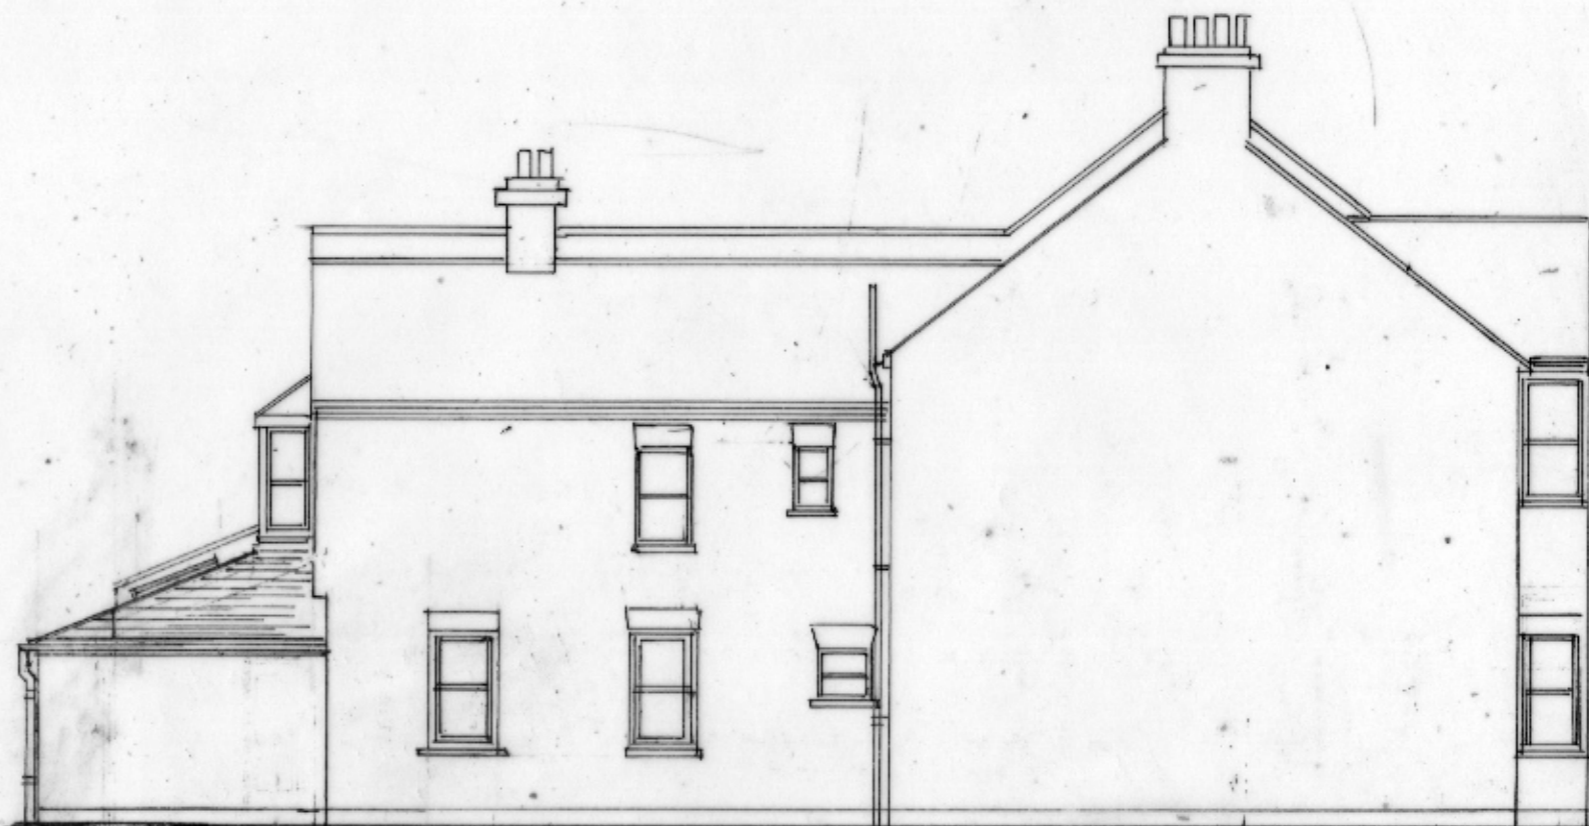
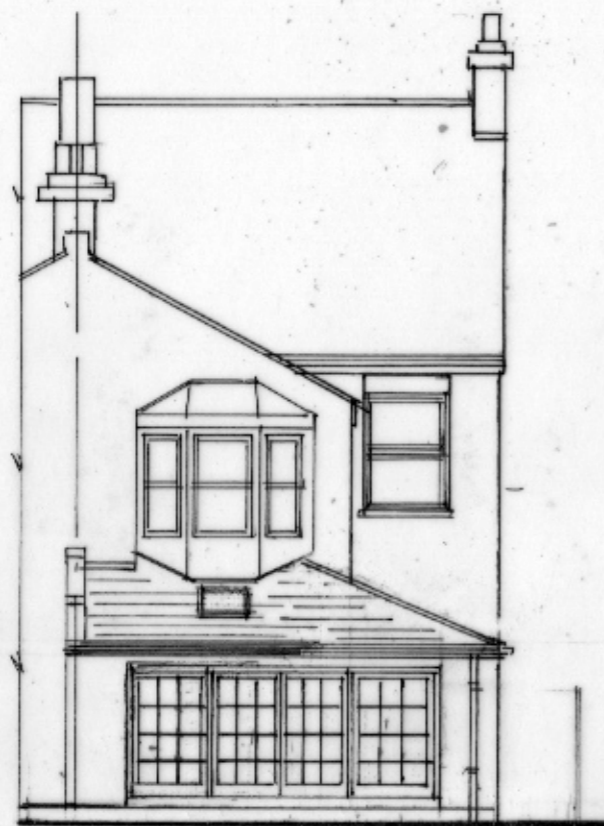


NOTE: Existing remaining element of roof to be removed. New roof to be raised at the eaves by 100mm only.

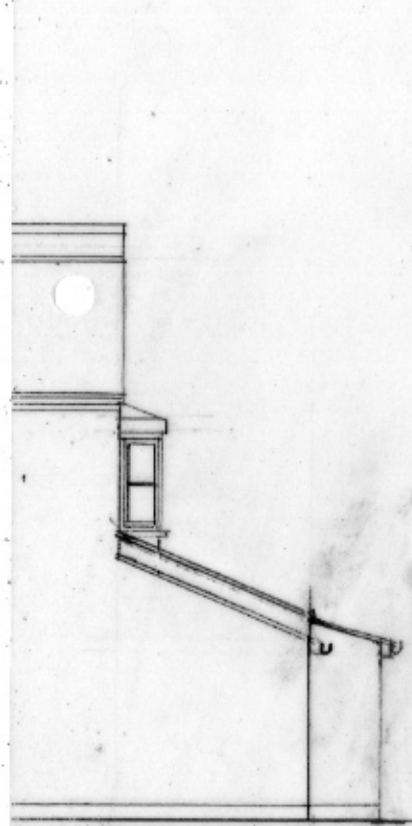

Bank Elevation

Rear Elevation

Side Elevation

Front Elevation

