



Notes

1. ALL DIMENSIONS ARE IN MILLIMETRES AND LEVELS IN METRES.
2. THIS DRAWING TO BE READ IN CONJUNCTION WITH RELEVANT ARCHITECT'S AND ENGINEER'S DRAWINGS AND SPECIFICATIONS.

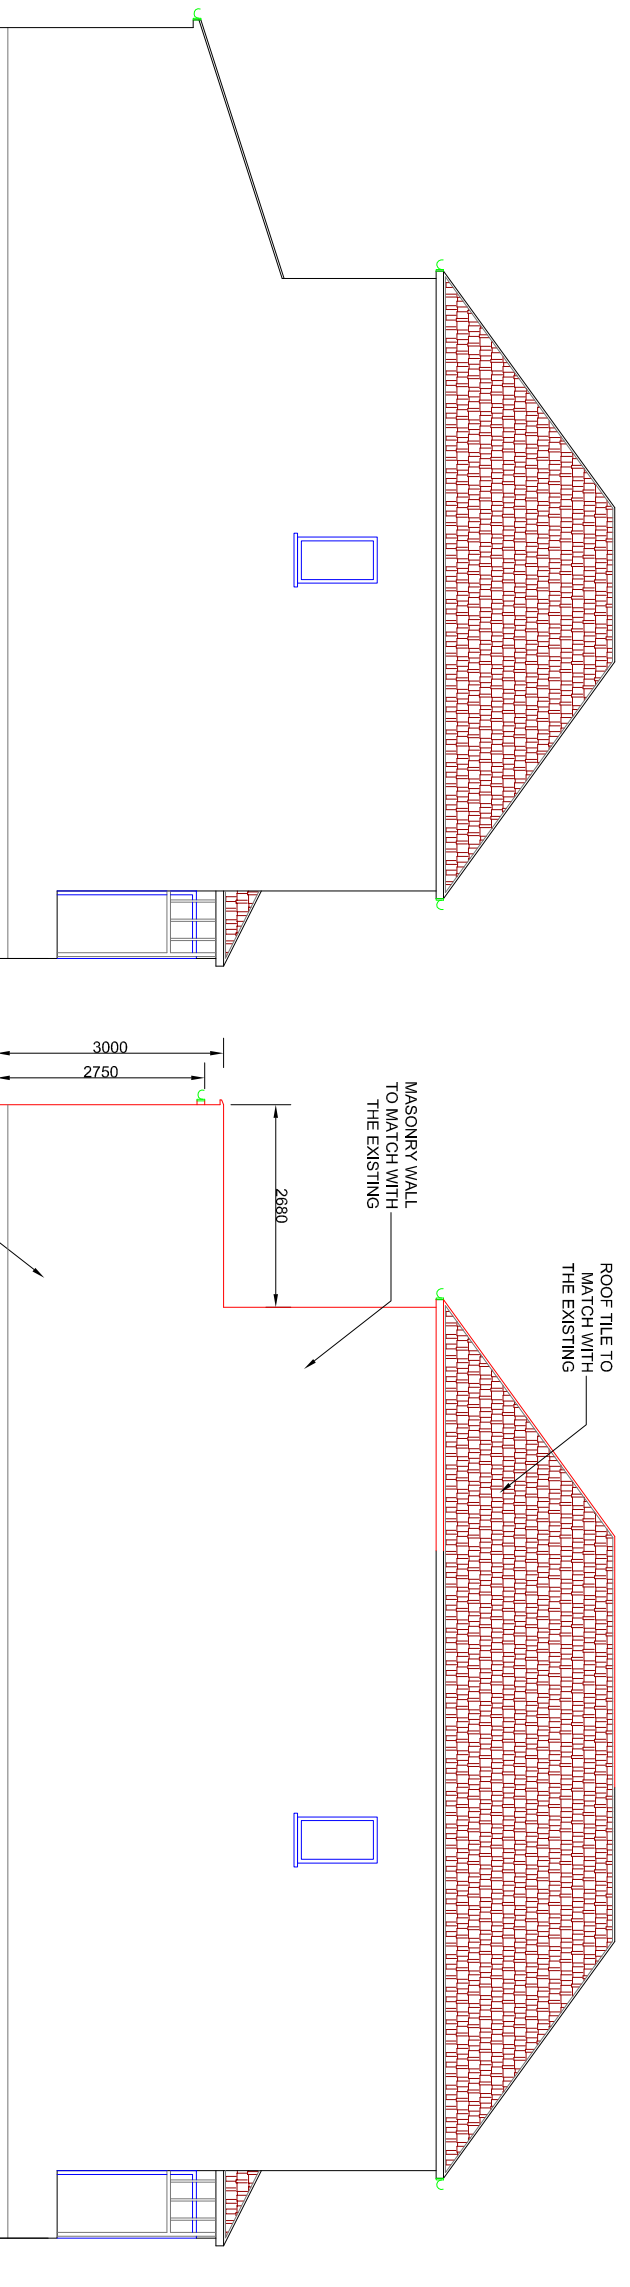


EXISTING LEFT SIDE ELEVATION

PROPOSED LEFT SIDE ELEVATION

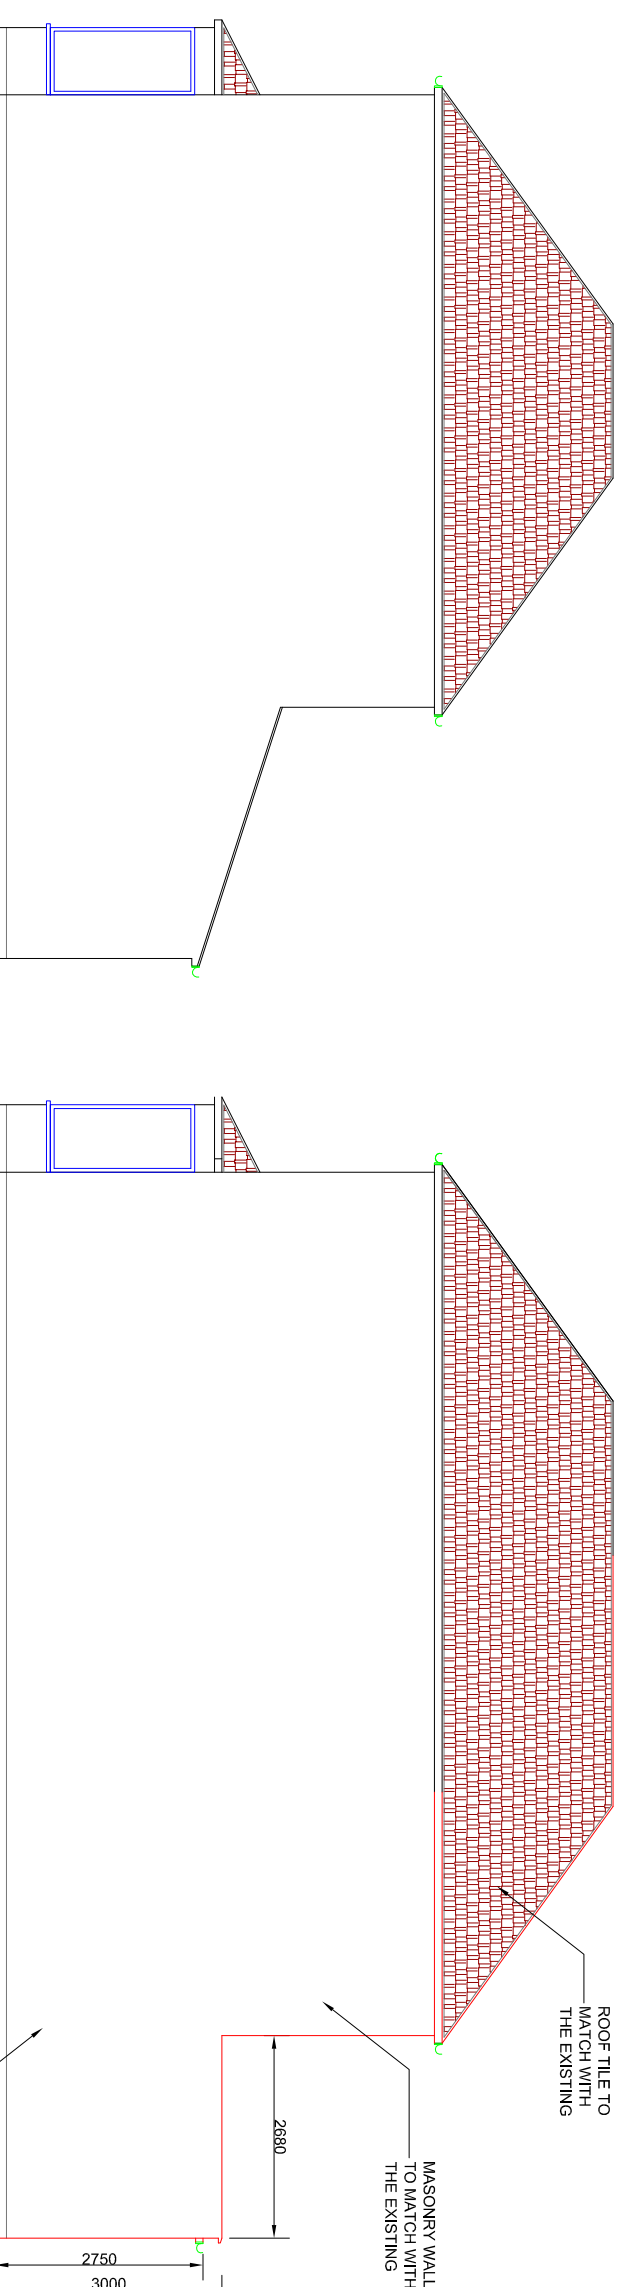

EXISTING RIGHT SIDE ELEVATION

PROPOSED RIGHT SIDE ELEVATION

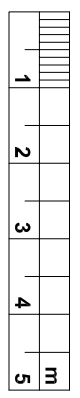

Rev.	Date	By	Details of Revision
P1	25.02.2024	ST	

Client: MRS G MITCHELL

Address: 38 LION ROAD, BEXLEYHEATH, DA6 8NS

Project: FIRST FLOOR REAR EXTENSION ON EXISTING EXTENSION & ADDITIONAL GROUND FLOOR EXTENSION

Title: SIDES ELEVATIONS

DESIGN TEAM
8 FARM VALE, BEXLEY, DA5 1NJ
ARCHITECTURAL/CIVIL & STRUCTURAL ENGINEERS

Status: **PLANNING**

Drawn by **A3@Scales 1:100**

Date	Eng.	Chk.	App'd.
FEB 2024			

File Ref.

Drawing No.	04/DT/02/2024	Sheet No.	4
-------------	---------------	-----------	---