


Date Produced: 07-Mar-2024

Scale: 1:1250 @A3

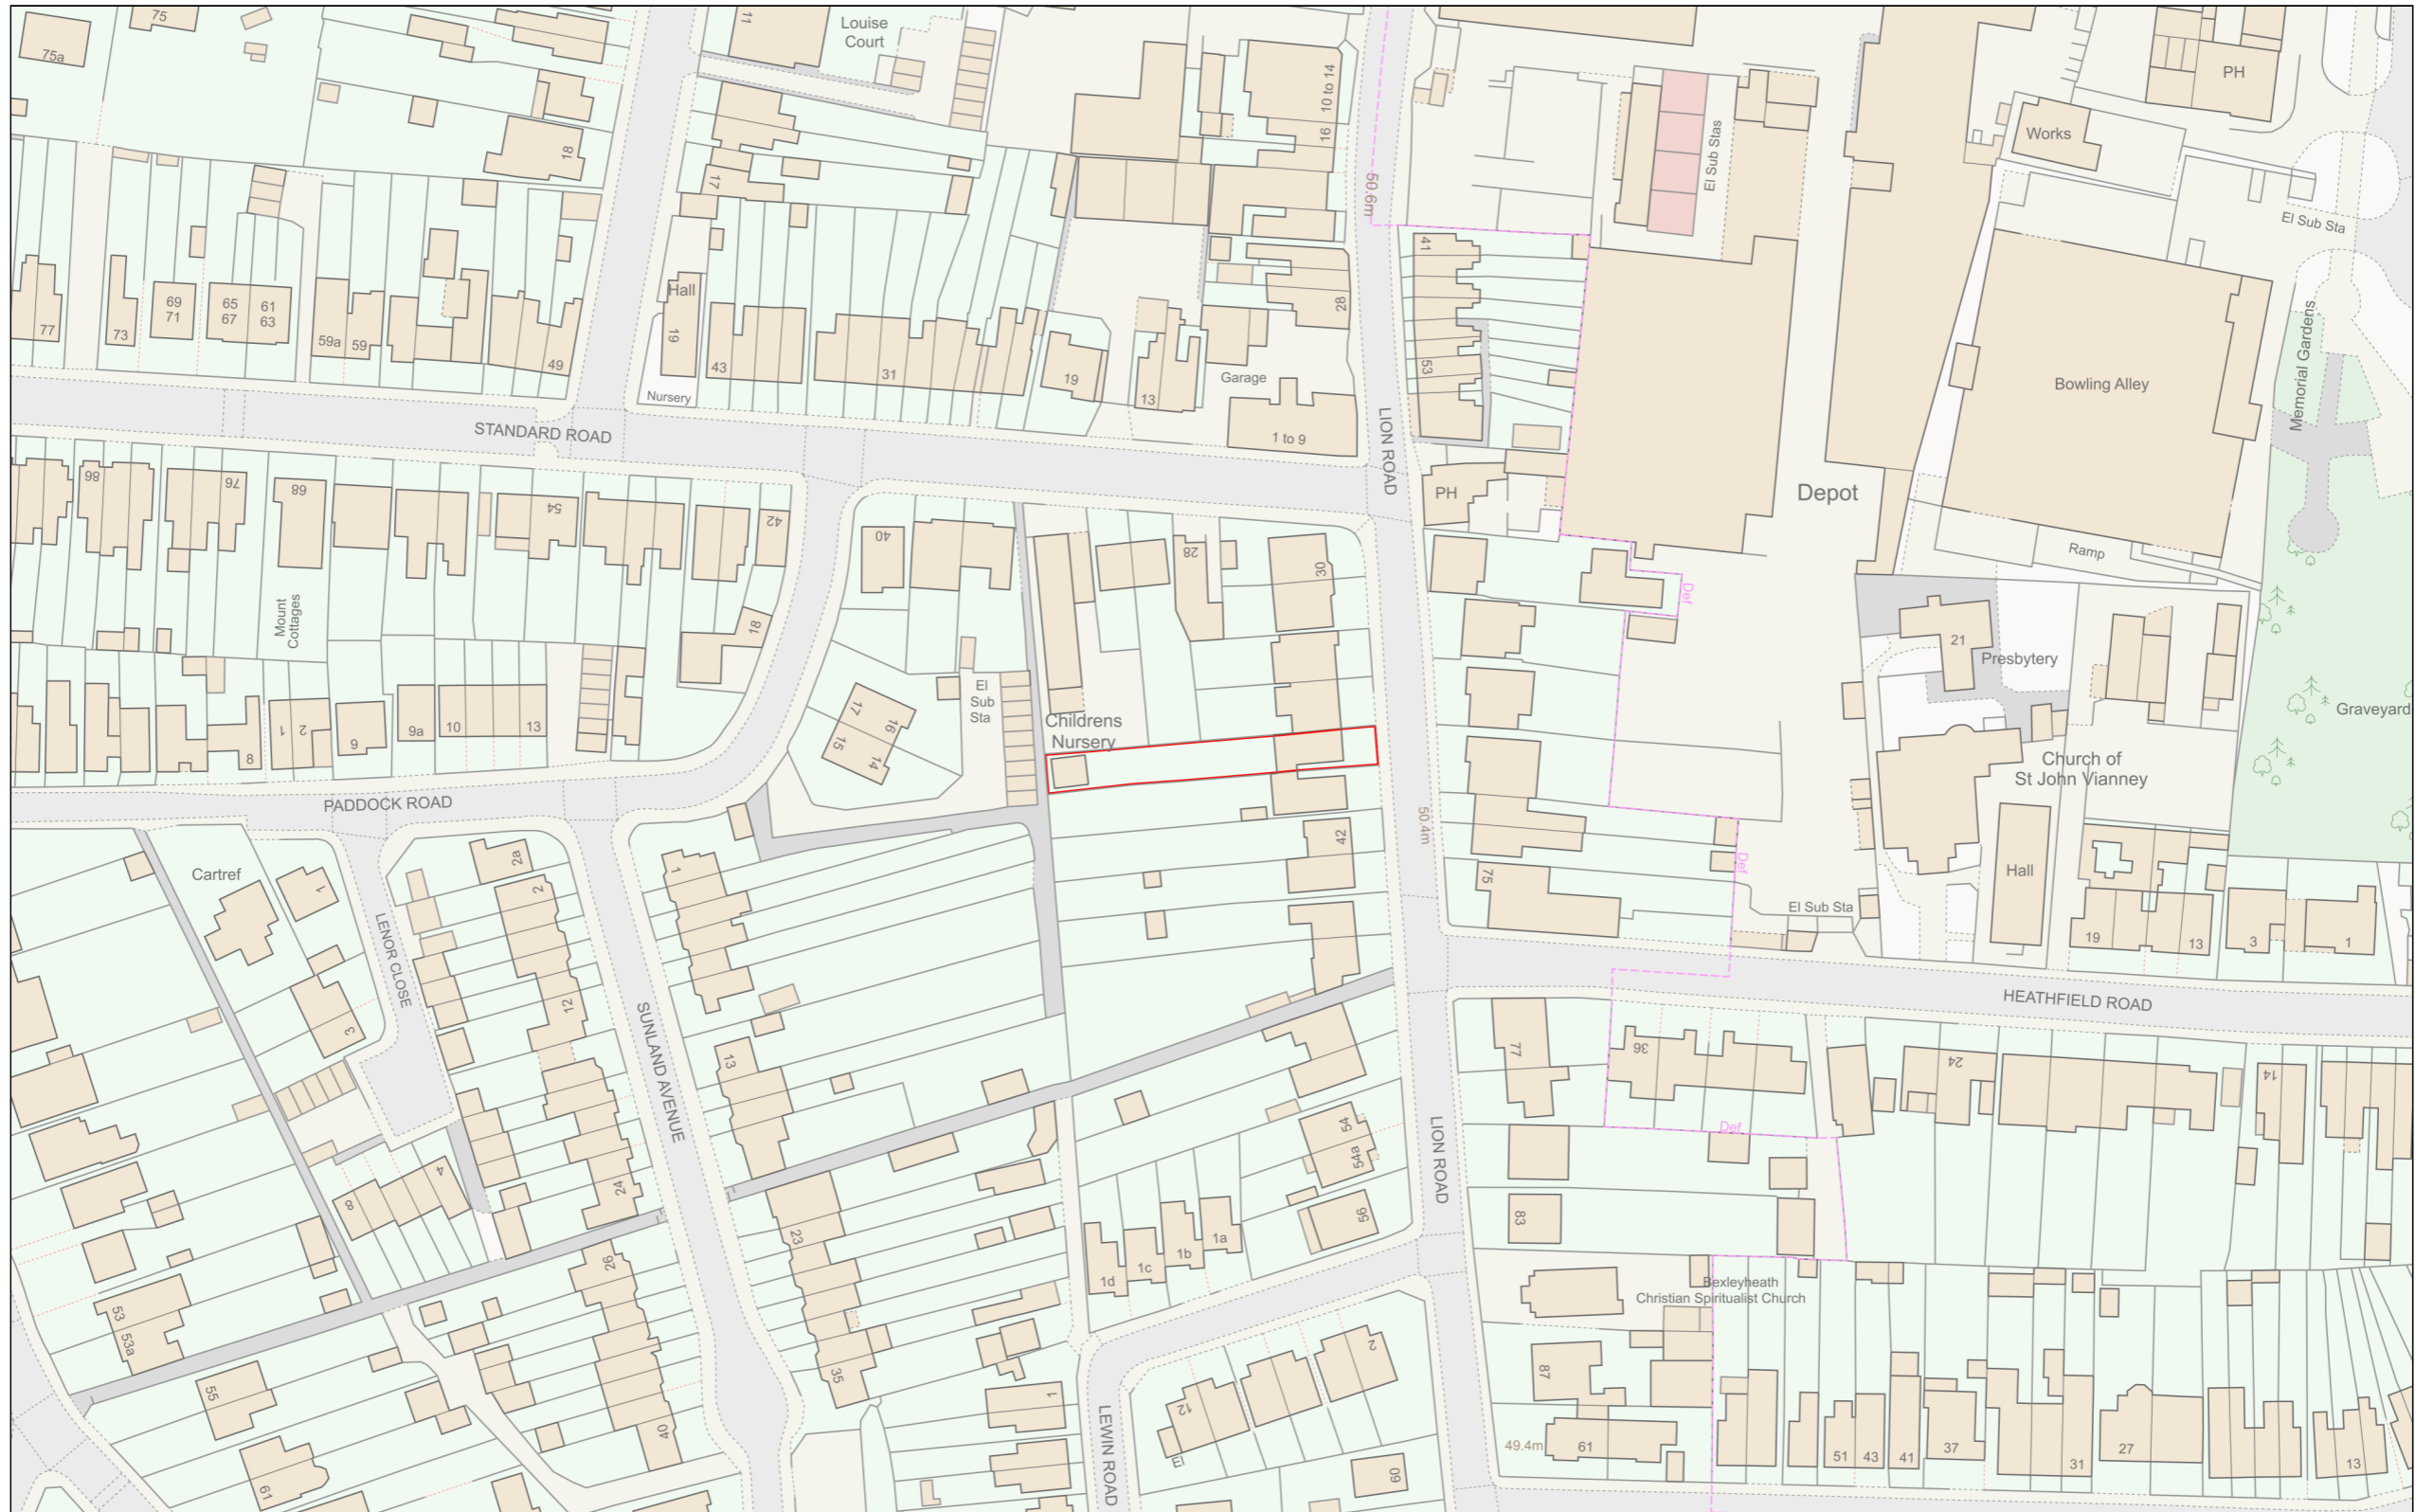

Planning Portal Reference: PP-12871884v1

