



NOTE:
UNLESS OTHERWISE SPECIFIED,
ALL DIMENSION ARE IN MILLIMETERS




① Front View
1 : 50

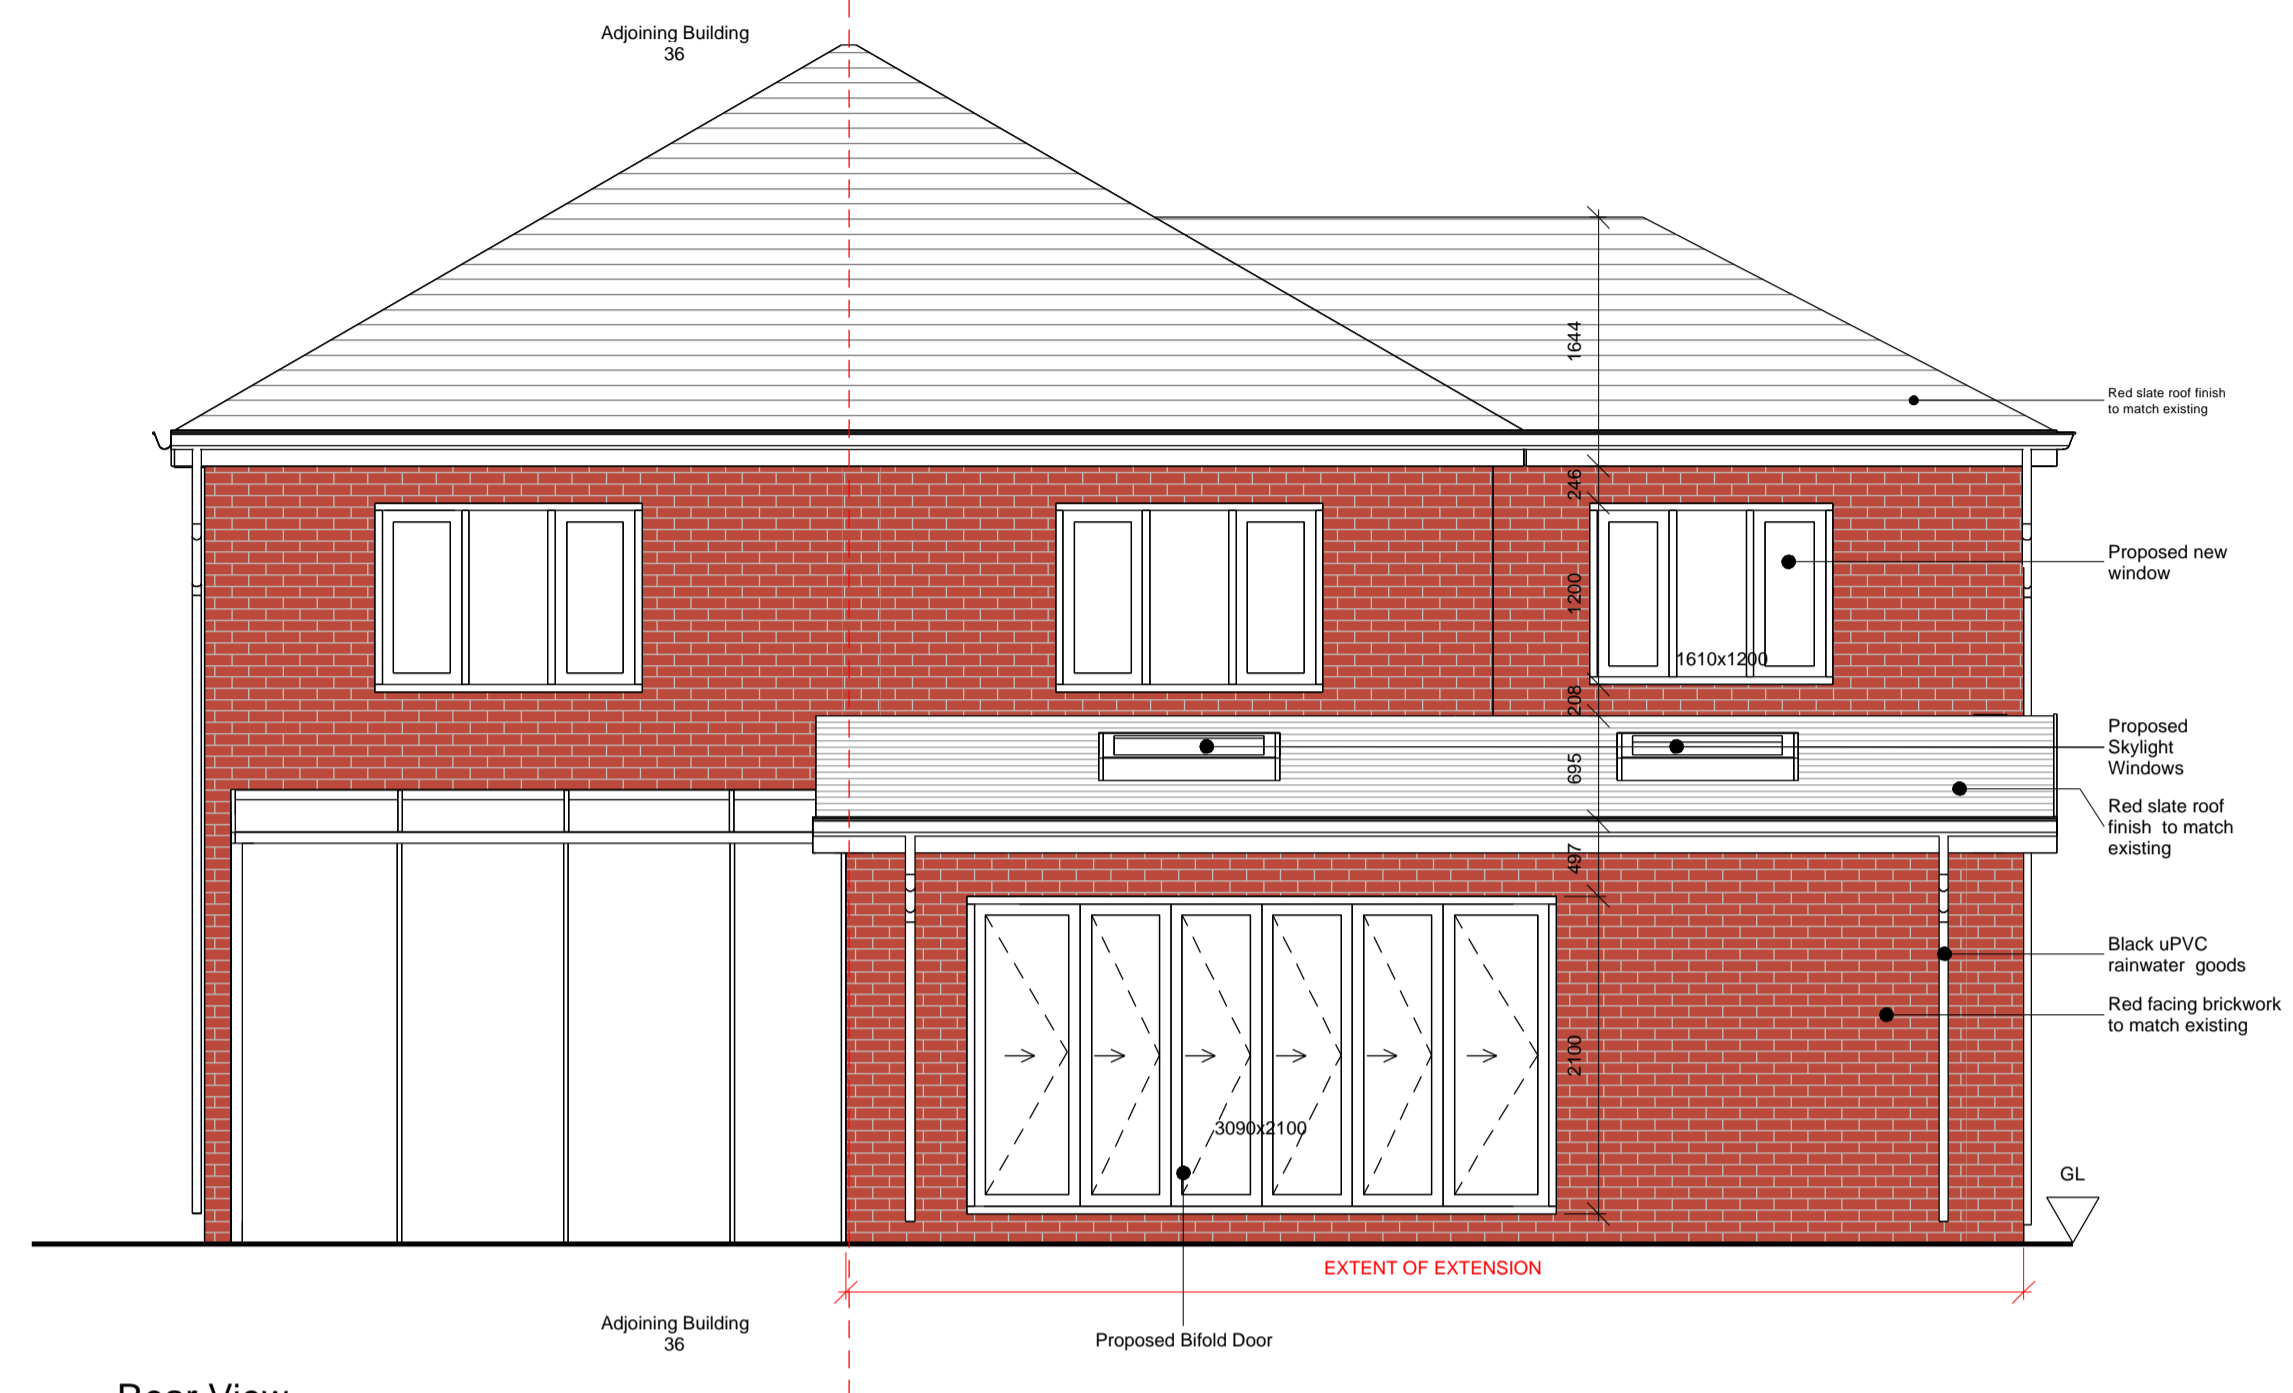

② Rear View
1 : 50

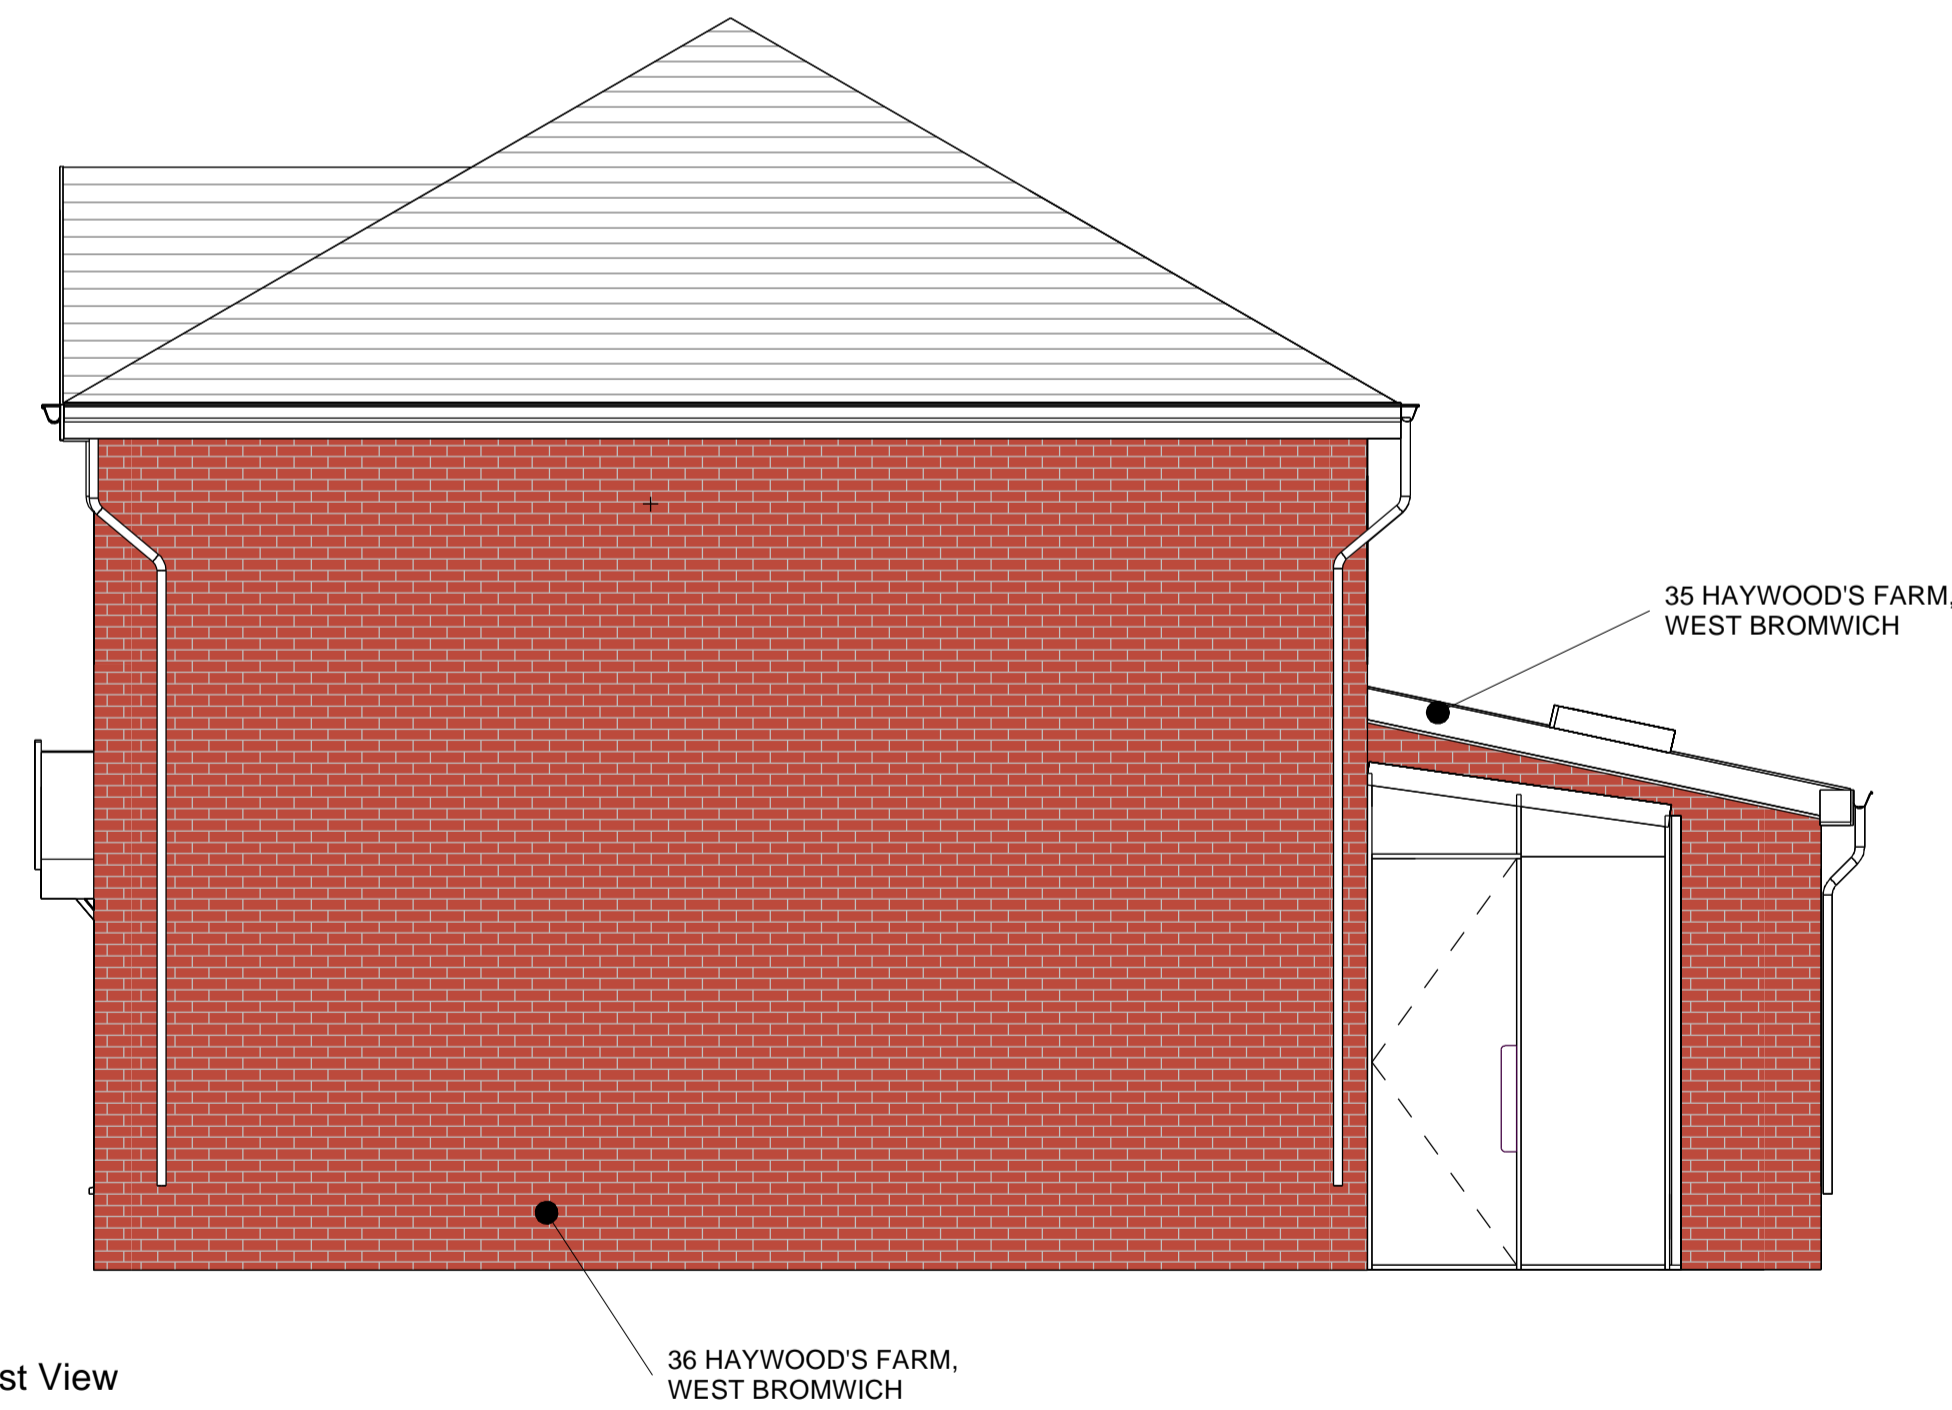

③ East View
1 : 50

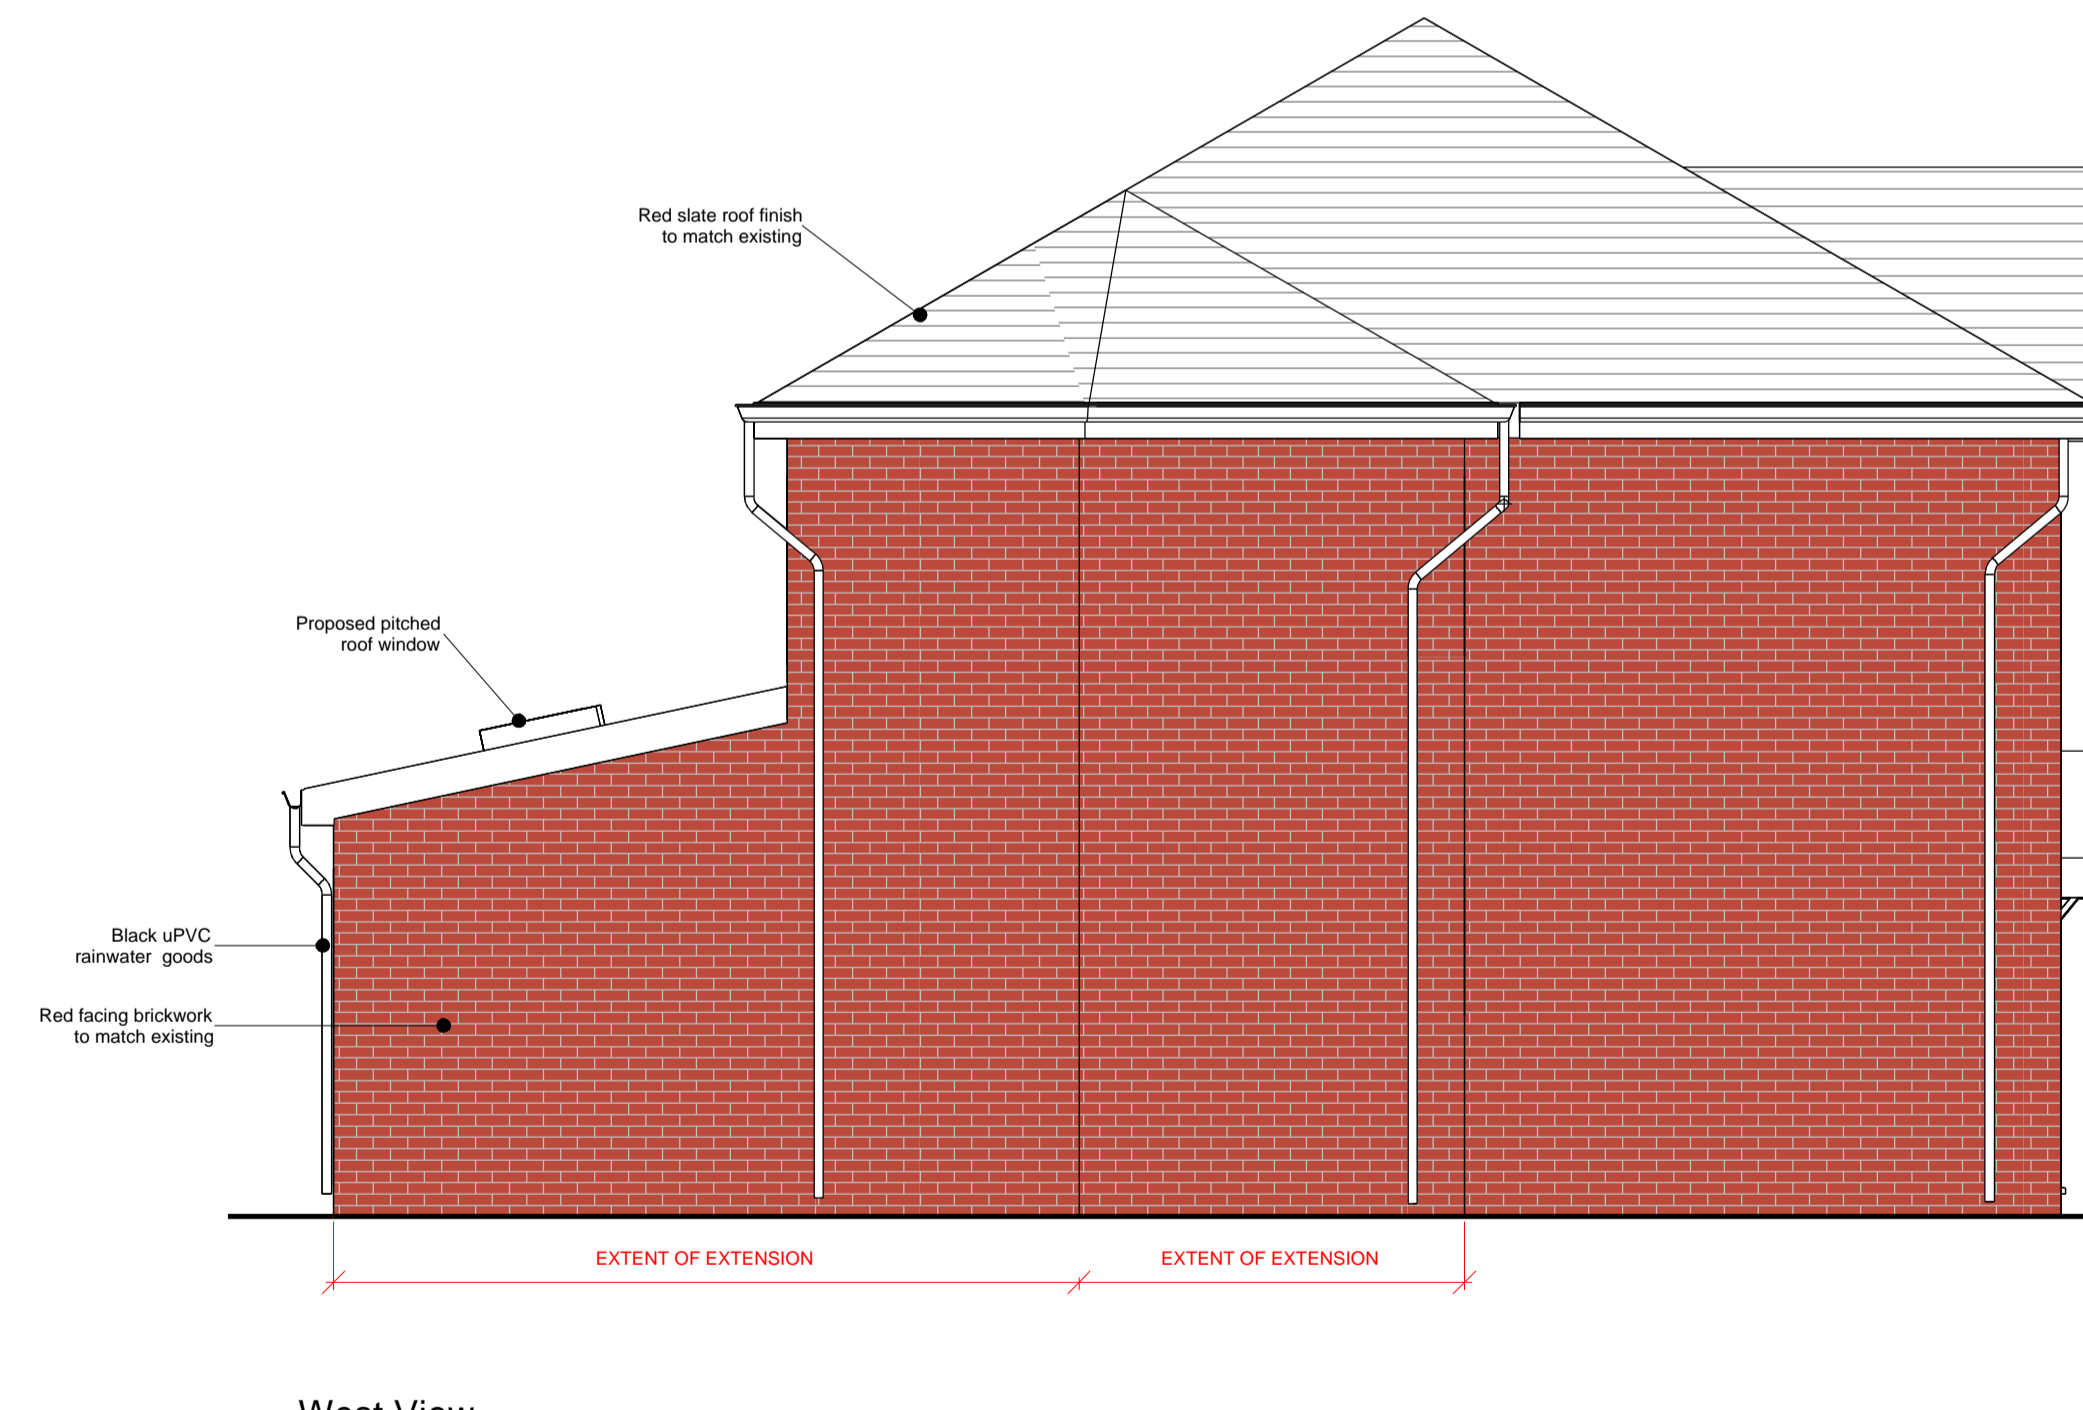

④ West View
1 : 50



Rev	Description	Date

CODE	SUITABILITY DESCRIPTION
STATUS	PURPOSE OF ISSUE

PROJECT
**35 HAYWOOD'S FARM
WEST BROMWICH
B71 3QE**

TITLE
ELEVATIONS

CLIENT
[Redacted]

DRAWN BY SR	CHECKED BY Checker	DATE 29/02/2024
SCALE (@ A1) 1 : 50	PROJECT NUMBER 102	
DRAWING NUMBER A02	REV	

