




1 EAVES DETAIL
Scale 1:10

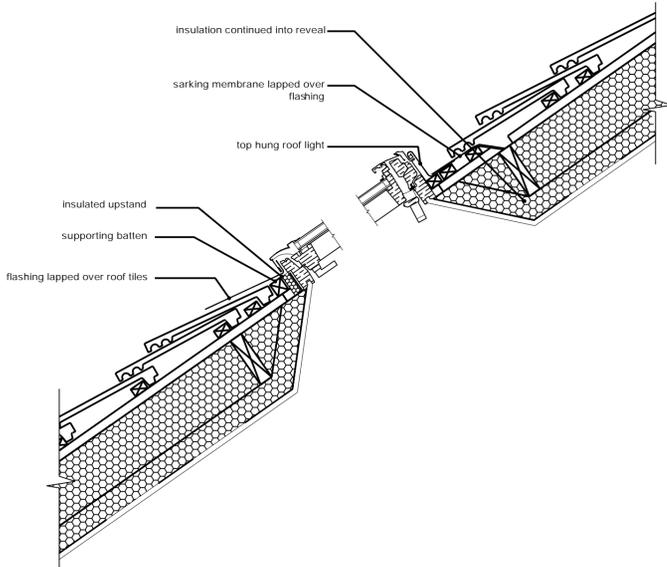


2 ROOF LIGHT DETAIL
Scale 1:10

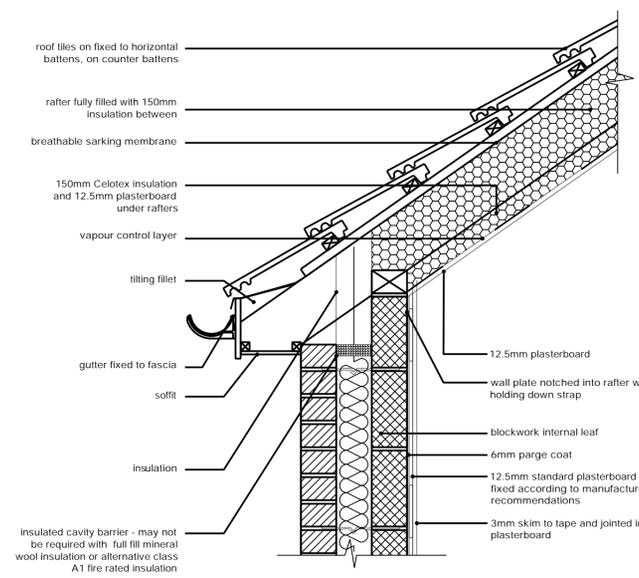

3 EAVES DETAIL
Scale 1:10

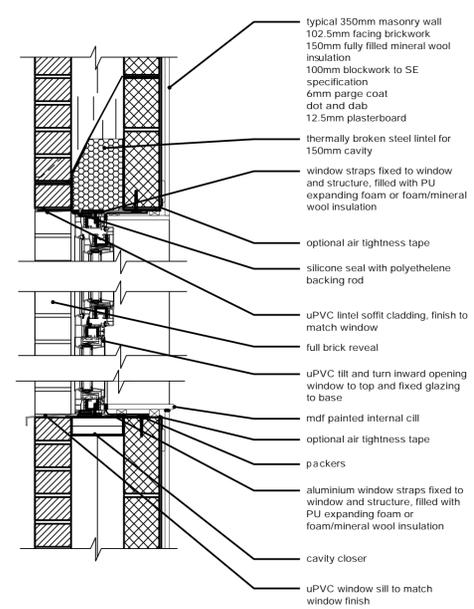

4 WINDOW DETAIL
Scale 1:10

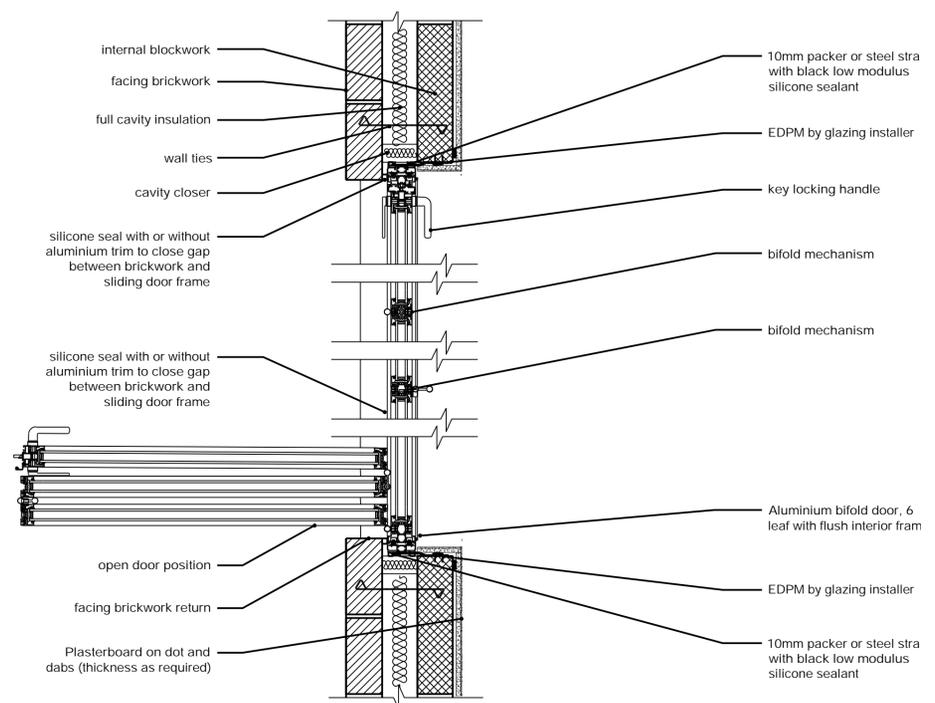

5 ALUMINIUM BIFOLD DOOR DETAIL
Scale 1:10

NOTE:
UNLESS OTHERWISE SPECIFIED,
ALL DIMENSION ARE IN MILLIMETERS

No.	Revision/Issue	Date

PROJECT
**35 HAYWOOD'S FARM,
WEST BROMWICH,
B71 3QE**

TITLE
DETAILS



DRAWN BY SR	CHECKED BY	DATE 29-02-2024
SCALE AS INDICATED @A1	PROJECT NUMBER 102	
DRAWING NUMBER A04	REV	