


SOUTH-EAST ELEVATION



NORTH-EAST ELEVATION



SOUTH-WEST ELEVATION

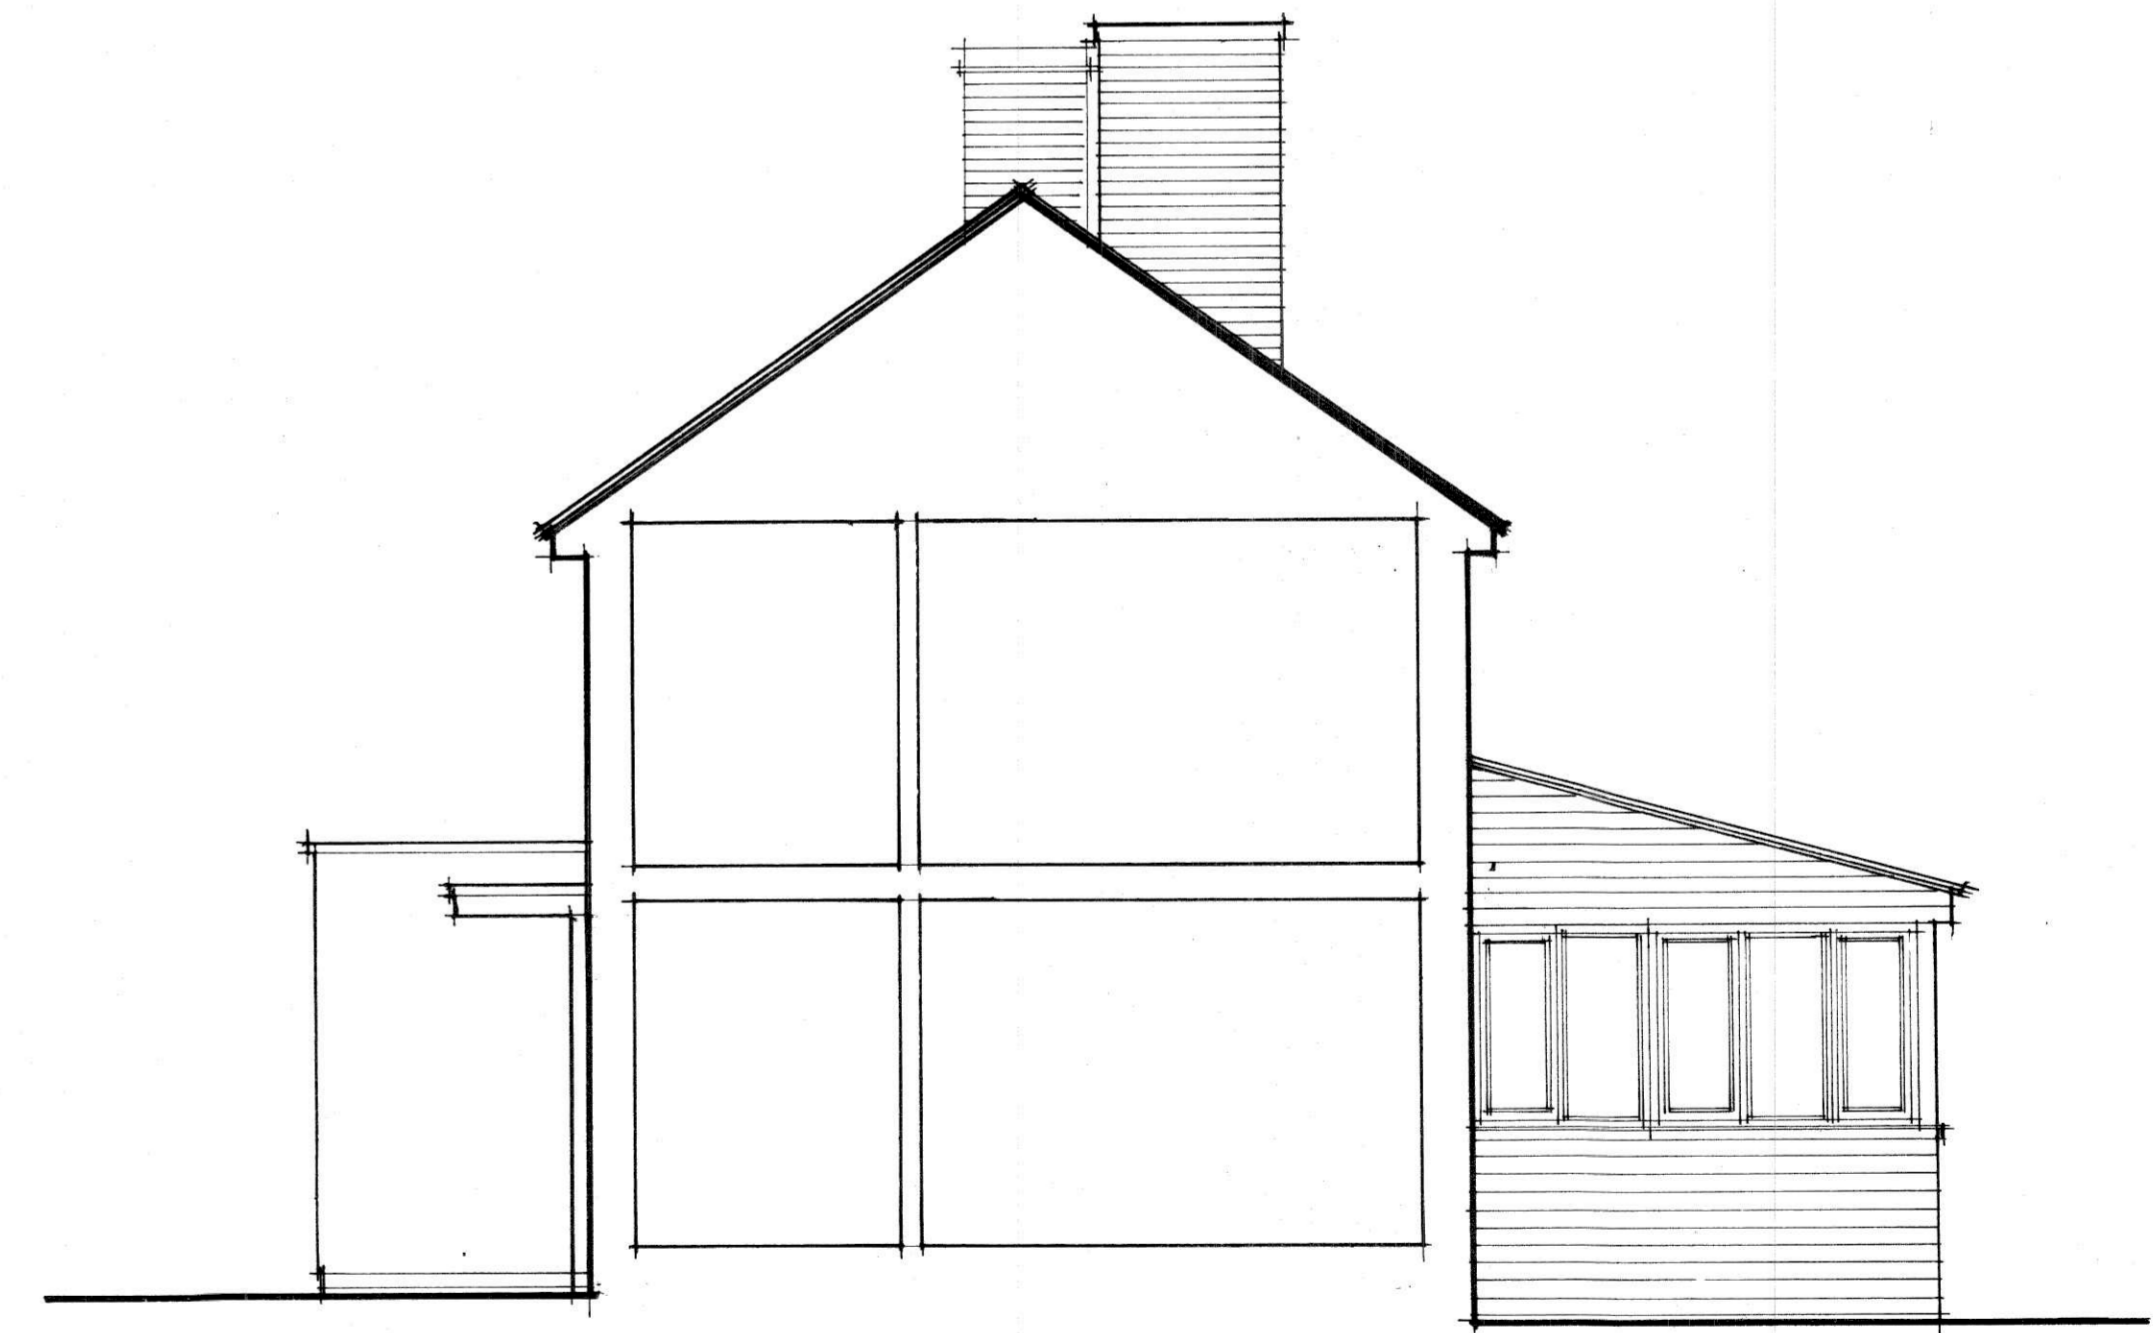

NORTH-WEST ELEVATION