



ELEVATION A  
refer to GF GA drwg WD-100  
Datum 115.00m

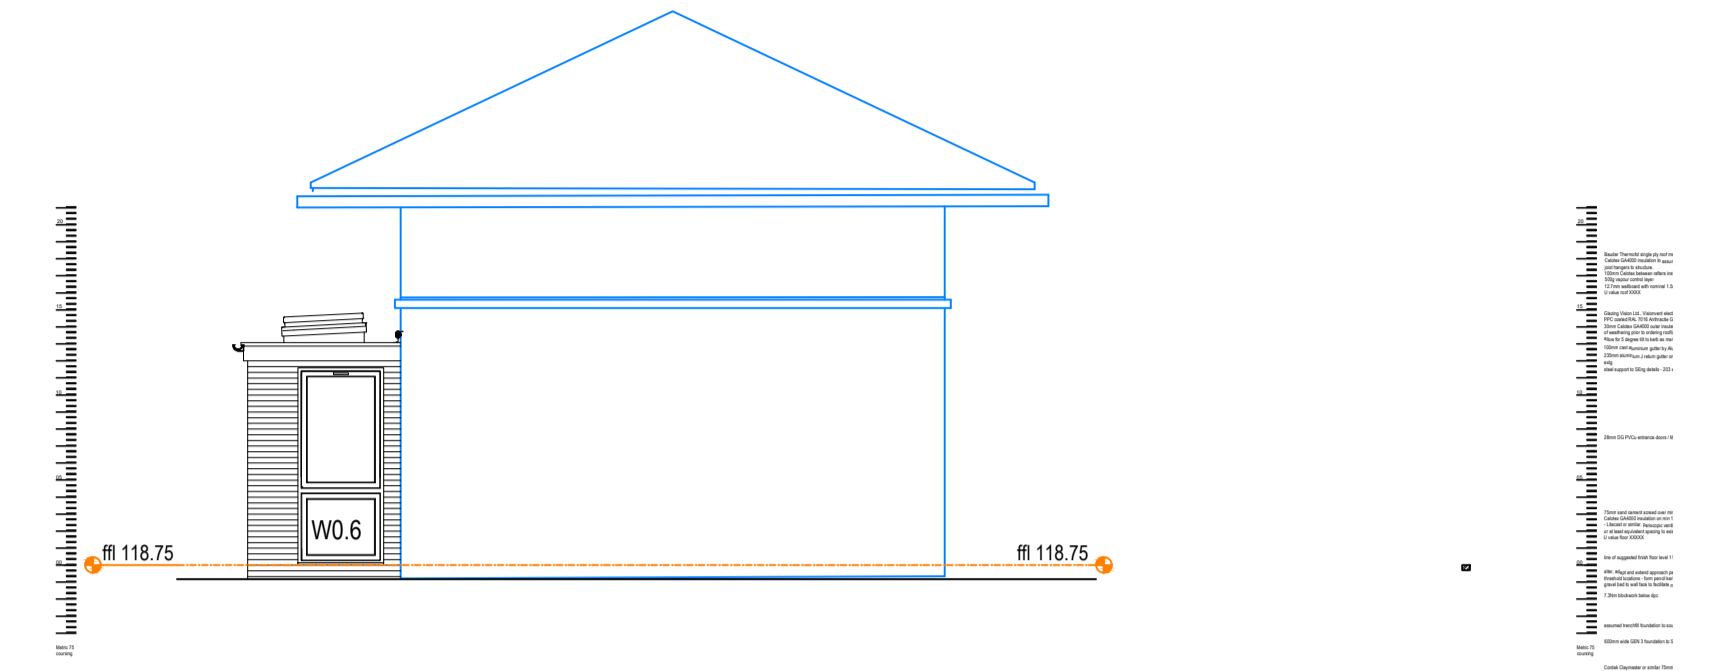

ELEVATION B  
Datum 115.00m



ELEVATION C  
Datum 115.00m

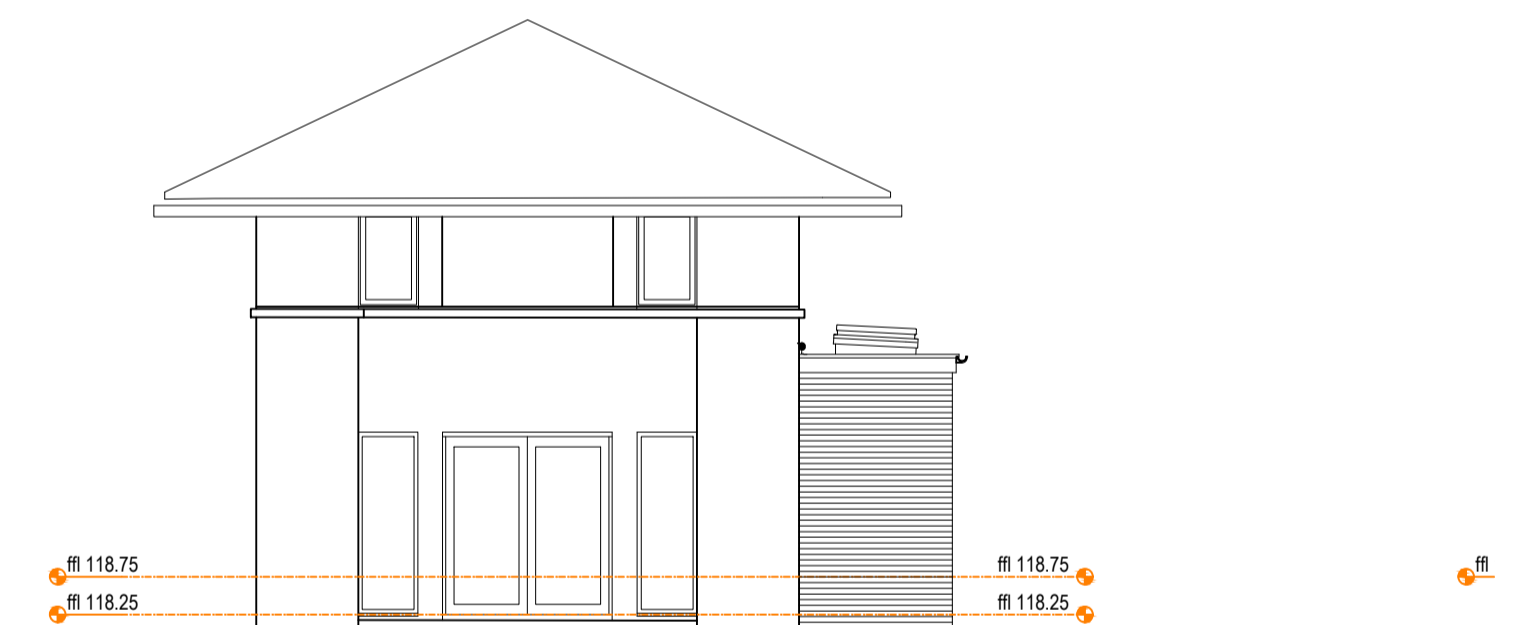

ELEVATION D  
Datum 115.00m

All drawings to be read in conjunction with all other designers

**Building Regulations / Construction**

Rev.	Date	Description	Drawn	Check
B	29.02.24	Window W0.6 amended	WE	MS
A	26.02.24	Doors ED0.1 + ED0.5 amended, window W0.1 removed and west corridor walls moved to allow for existing flue. Tile vent, and SVP cowl added	WE	MS

Client: Concord College		Johnson House Station Lane Bridgforth Sheepthorpe WV16 5DP T: 01746 768191	
Project: Orchard Residence - New Link		This drawing represents a design intent and/or concept only. The recipient agrees to protect the contents from distribution and dissemination, except as required for the specific purpose as named on the drawing. Use of this drawing is granted to the client for the specified named event only, and should not be used for any other purpose. 
Drawing Title: Ground Floor General Arrangement	Scale: 1:50 @ A1	Drawing No. WD-107-B	Project No. 625
Drawing No. WD-107-B	Project No. 625	Drawn by: MM	Check by: MS



Copyright © 2024,  
Johnson Design Partnership Ltd.