
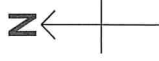


3 Grindle Forge, Hinnington Road, TF11 9JS

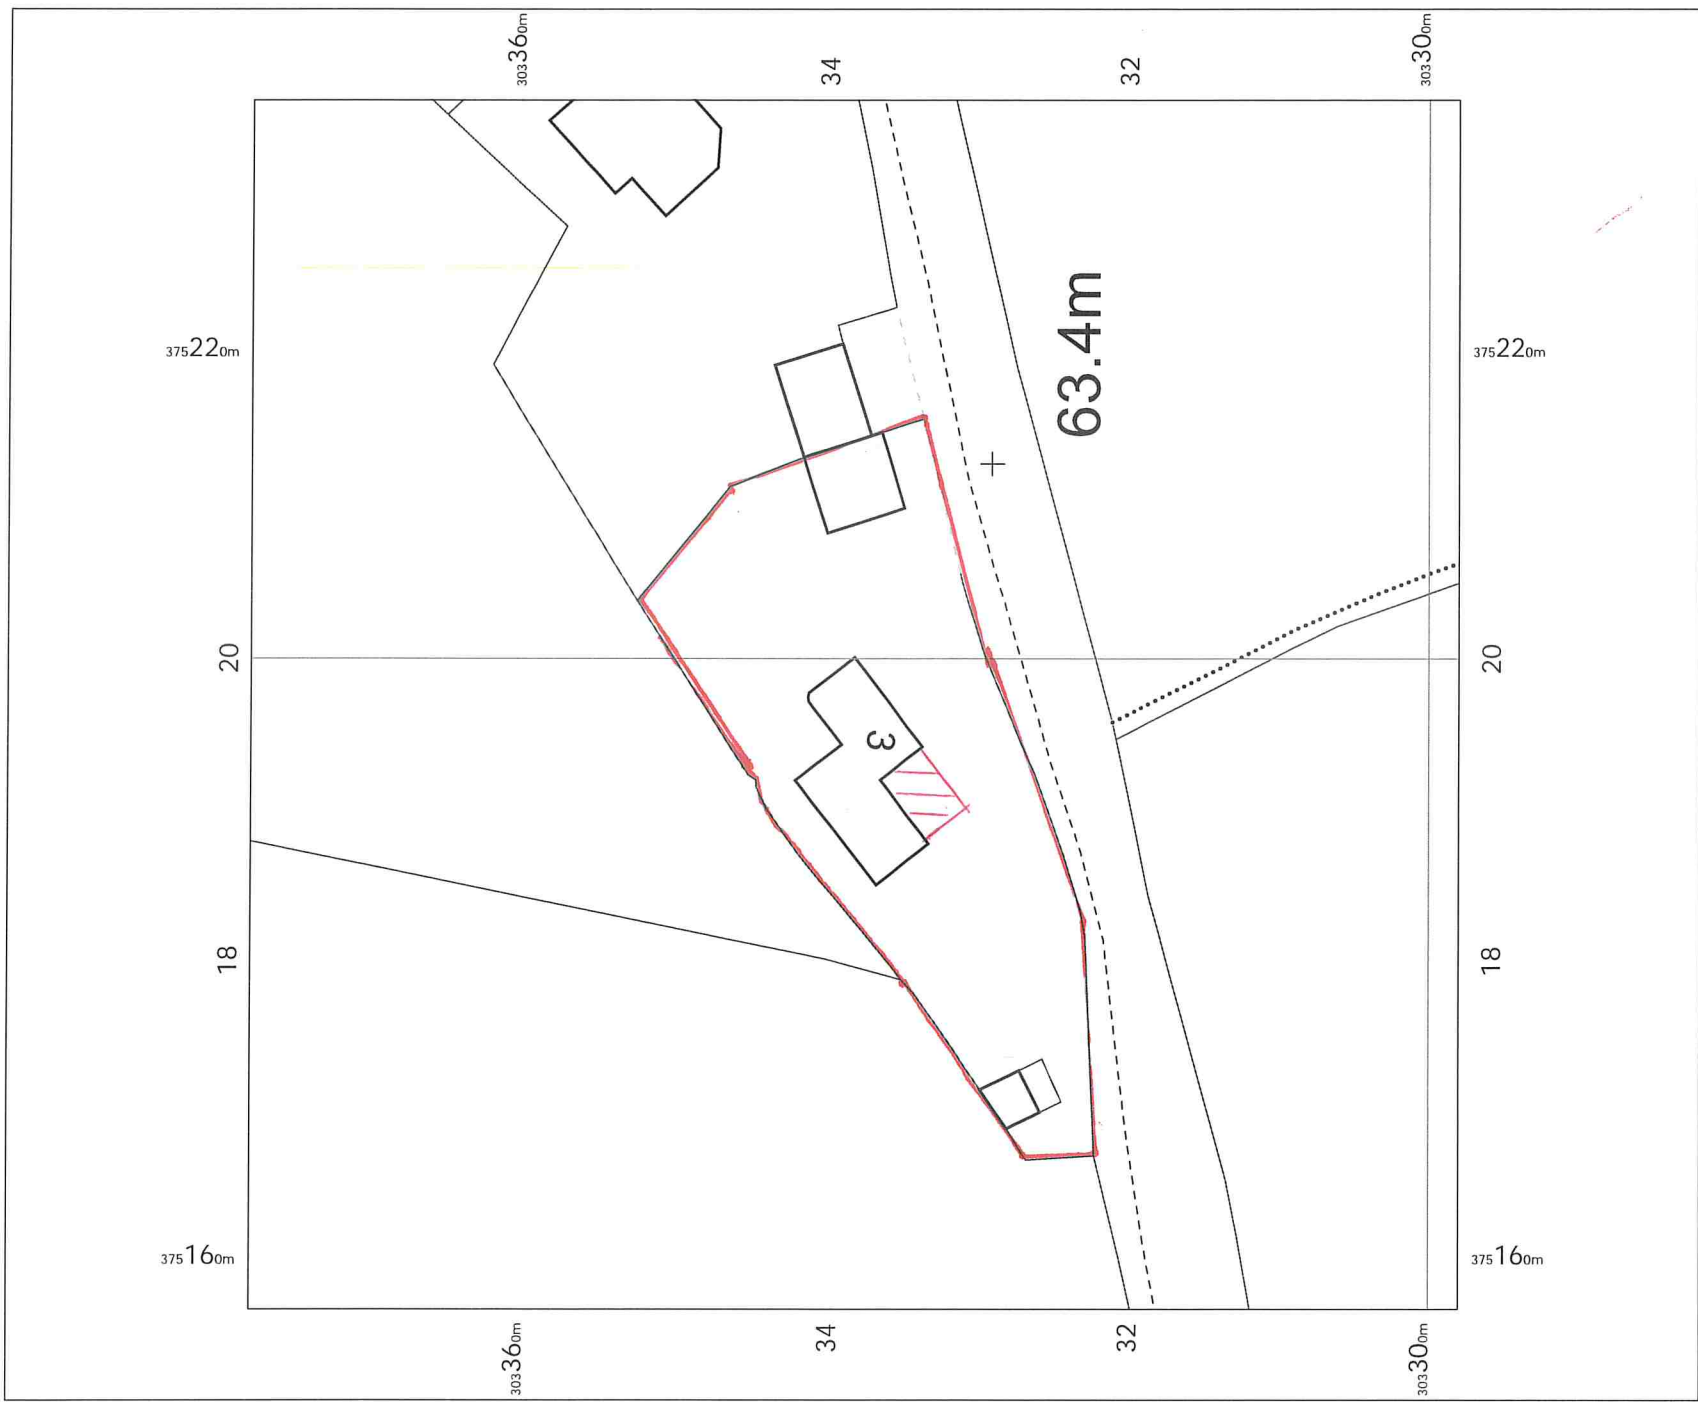

3 Grindle Forge  
Hinnington Road,  
Shifnal,  
Shropshire  
TF11 9JS

OS MasterMap 1250/2500/10000 scale  
Thursday, February 29, 2024, ID: MPMBW-01152290  
[www.blackwellmapping.co.uk](http://www.blackwellmapping.co.uk)

1:500 scale print at A4, Centre: 375197 E, 303338 N

© Crown Copyright Ordnance Survey. Licence no.  
100041041



**BLACKWELL'S**  
MAPPING SERVICES  
PERSONAL & PROFESSIONAL MAPPING  
[www.blackwellmapping.co.uk](http://www.blackwellmapping.co.uk)

TEL: 0800 151 2612  
[maps@blackwell.co.uk](mailto:maps@blackwell.co.uk)