




Proposed South 1:50

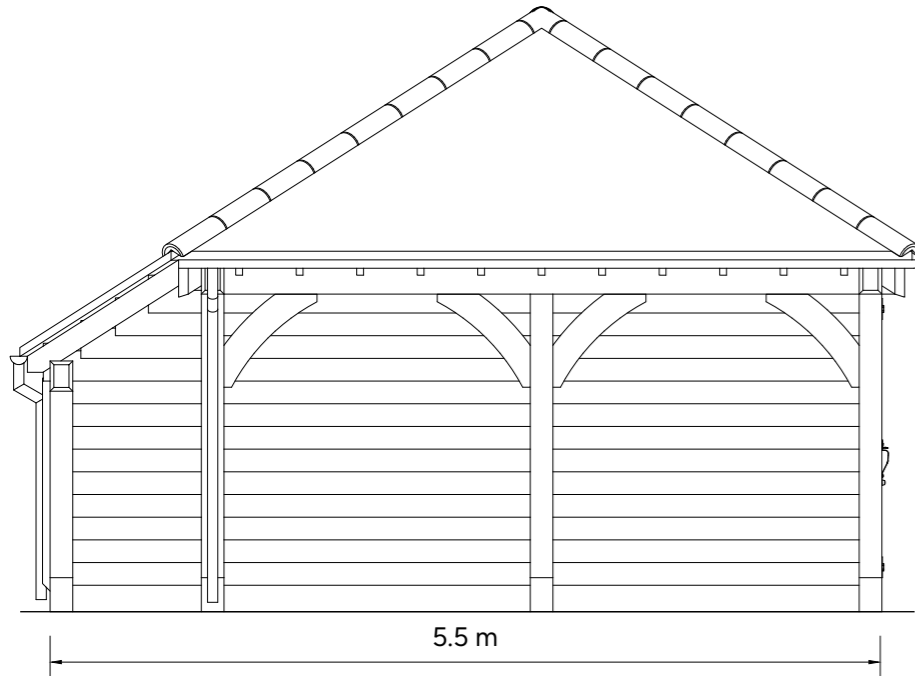


Proposed East 1:50

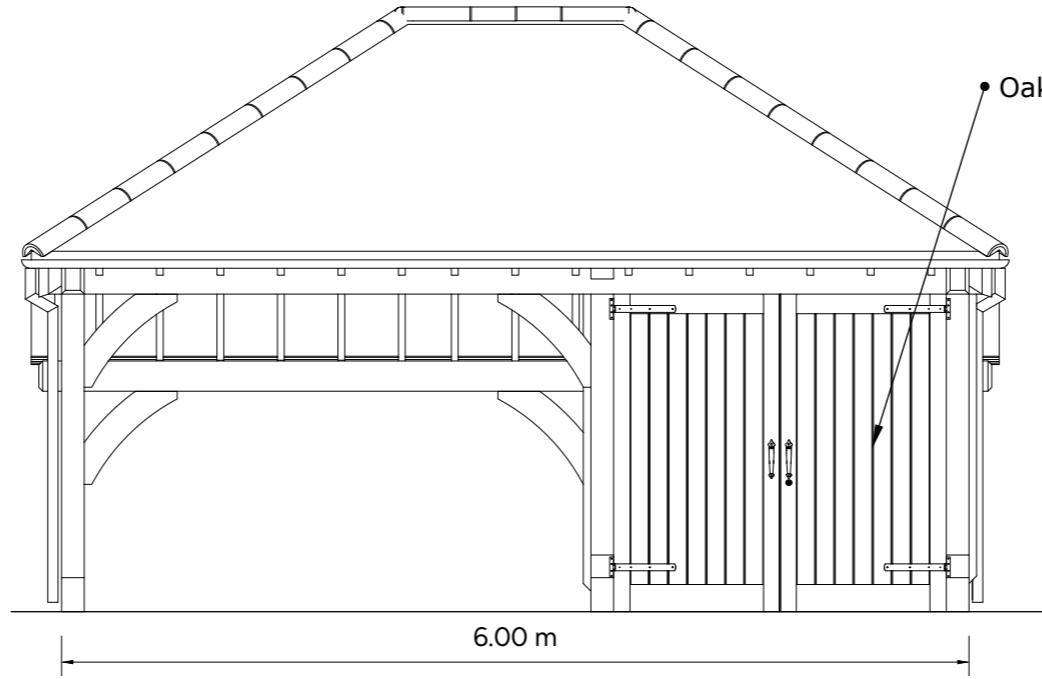


Proposed North 1:50

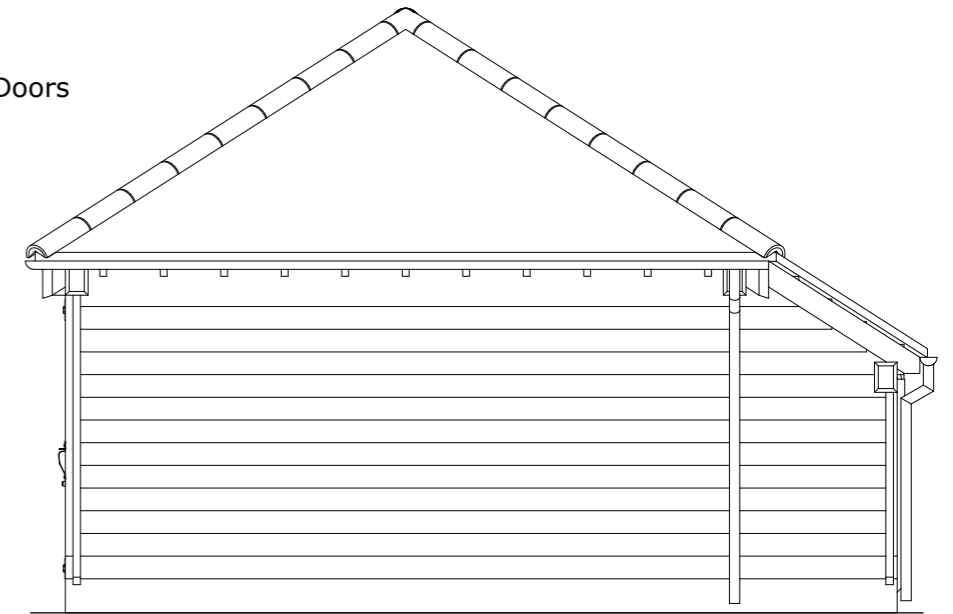

Proposed West 1:50

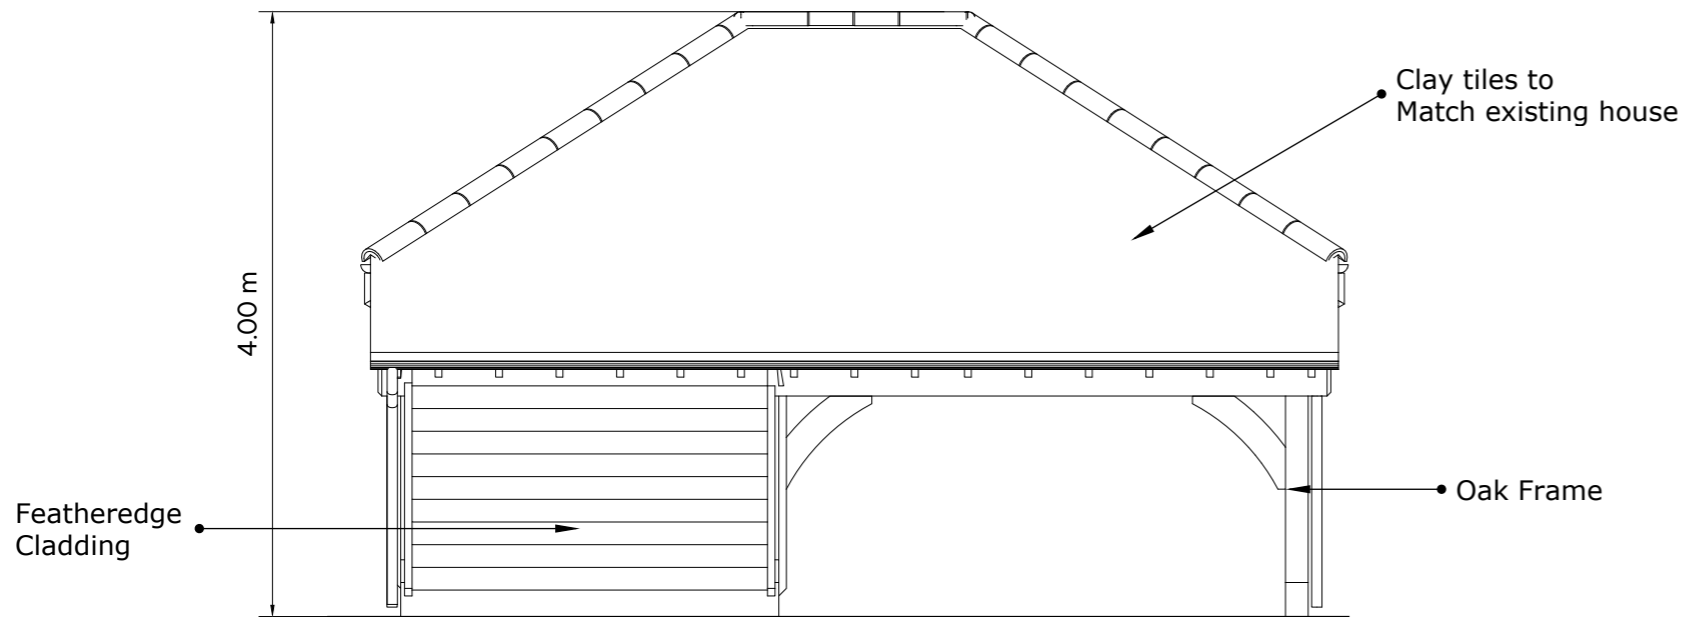

Proposed Floorplan 1:50

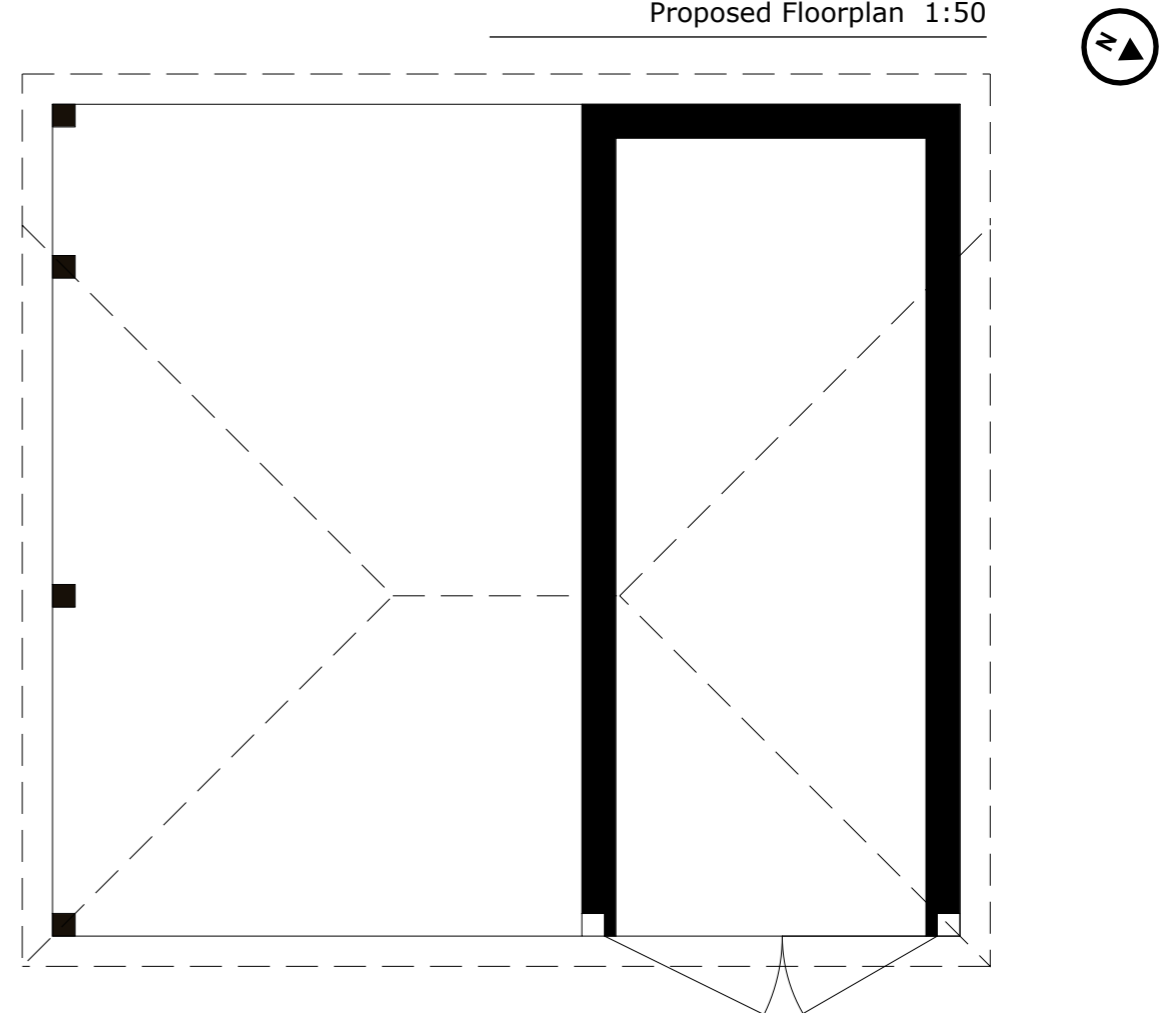

1:50

