




01 | LOCATION PLAN
SCALE 1:2500



02 | BLOCK PLAN
SCALE 1:500

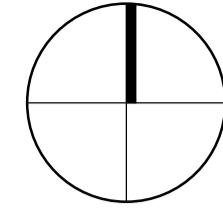


This drawing is copyright and may not be altered, traced, copied, photographed or used for any purpose other than that for which it is issued without written permission from CSA Architects.

Contractors are not to scale from this drawing, but to check all dimensions on site prior to the commencement of work. Any discrepancies should be reported to the Architect.

All details shown on this drawing are based upon typical site conditions related to the area. No responsibility can be accepted for abnormal conditions unless reported to the Architects, so that design amendments may be considered.

Notes / Revisions			
REV	DATE	NOTES	BY
A	24.02.28	Boundary Updates	LM
-	24.01.18	Initial Issue	LM

ORIGINAL DRAWING SIZE : A1

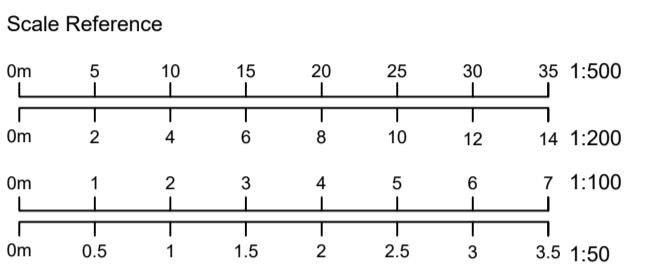

Legend
— Application Boundary
 Ha 0.60 Acres 1.48

CSA Architects
 RIBA Chartered Practice

Tel 01872 265 310
 www.csa-architects.co.uk
 info@csa-architects.co.uk
 St Piran House, Heron Way
 Newham, Truro, Cornwall, TR1 2XN



Client
 C/O BLS
 Job Description / Location
PROPOSED RESIDENTIAL DEVELOPMENT

LAND AT PENPONDS
 CAMBORNE, TR14 0QG

Drawing Title
LOCATION AND BLOCK PLAN

Date	Scale	Drawn By	Checked
JAN 24	SHOWN	LM	
Job. No.	Drawing No.	Revision	
3535	001	A	

PRELIMINARY