


D:\OneDrive - Now Architecture\Documents - NOW Projects\Active Projects\3 Dilly Lane Barton on Sea\Drawings\3 Dilly Lane B.pln 27/02/2024 17:23



1:1250

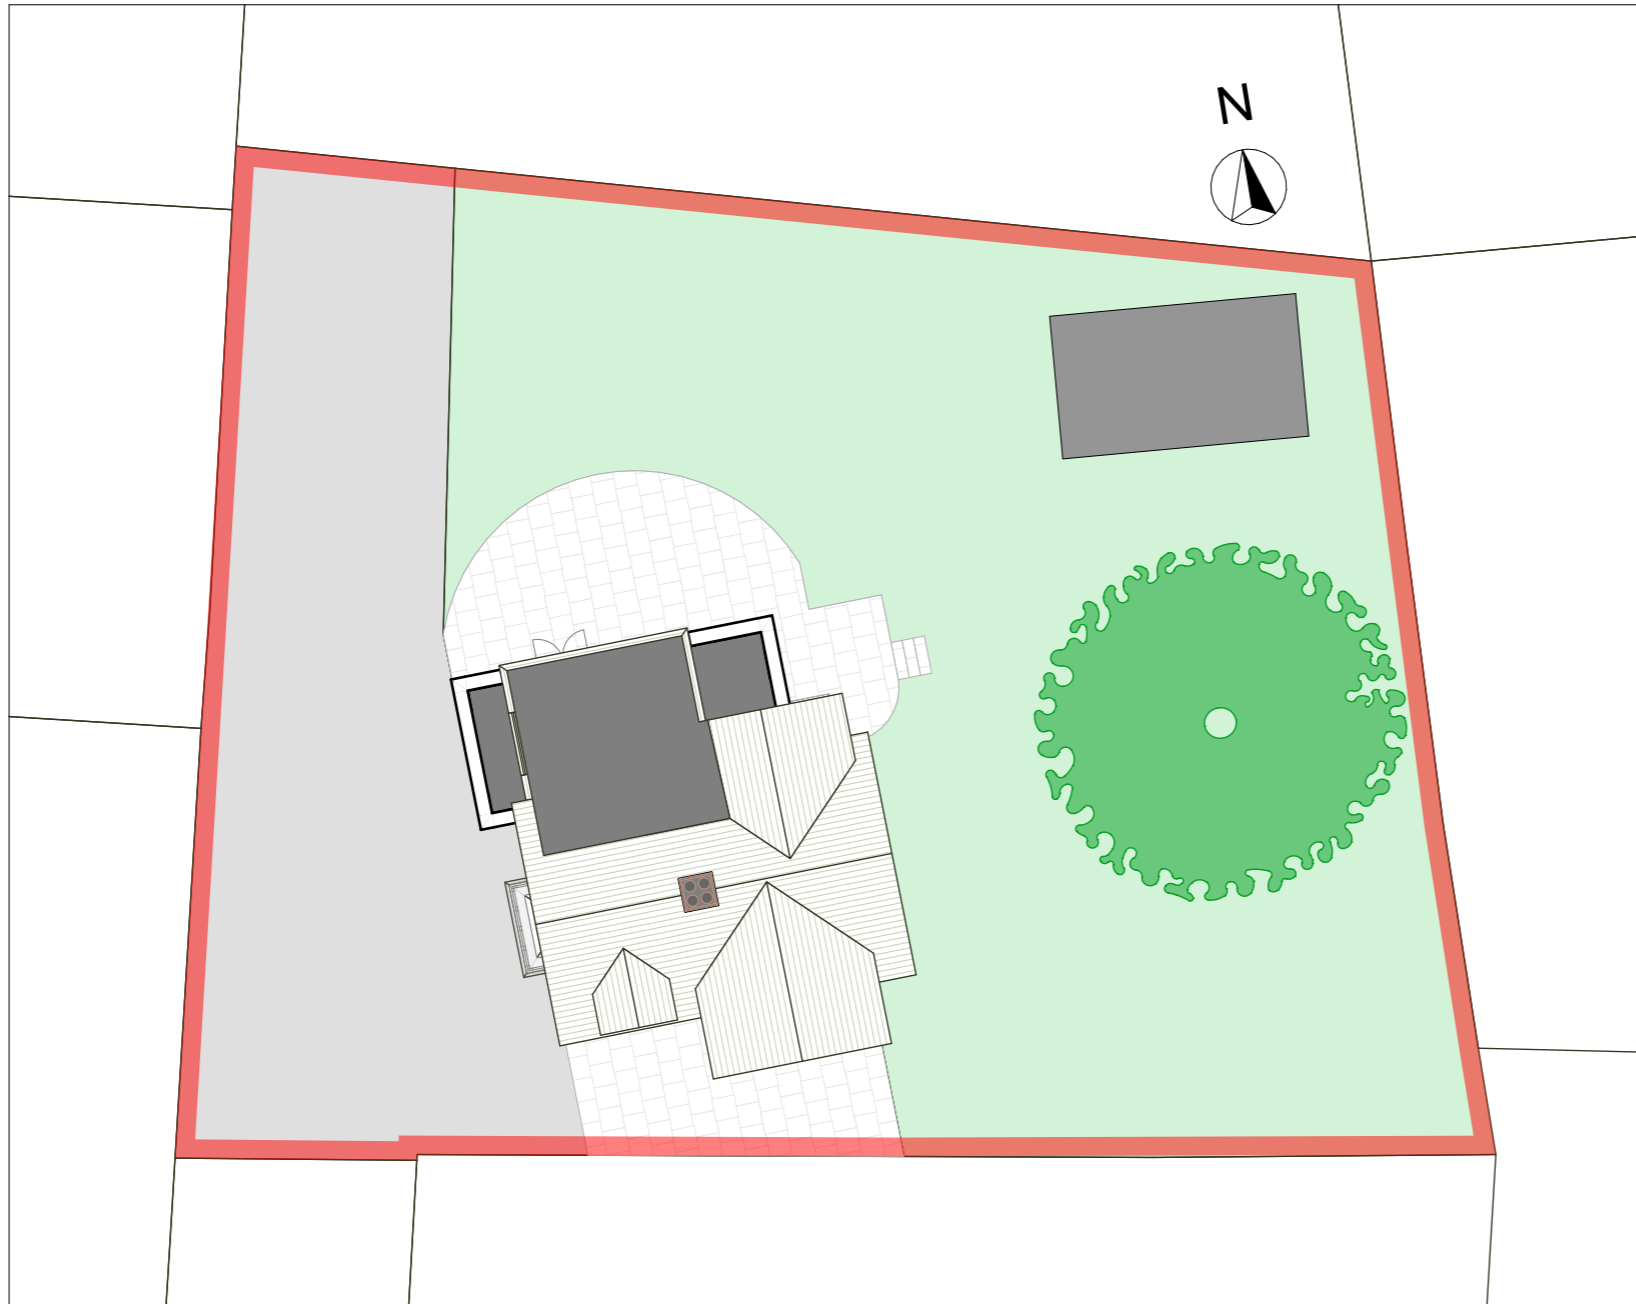

PLANNING

© Now Architecture. Client to have license to work solely for the site designated, subject to terms engagement and payment of fees.

Do not scale from this drawing. Use figured dimensions only. **IF IN DOUBT ASK!** Verify all dimensions on site before commencing any work or shop drawings.

This drawing to be read in conjunction with all relevant drawings / specification / schedules etc. which relate to this project

REV	DATE	DESCRIPTION	BY
01	27/02/2024	Transmittal Set	RR

now
Architecture

Top Floor
3e High Street
Christchurch BH23 1AB

www.nowarchitecture.co.uk
hello@nowarchitecture.co.uk
01202 056 399

PROJECT 3 Dilly Lane Building Alterations
SITE ADDRESS 3 Dilly Lane New Milton BH25 7DQ, UK
CLIENT Mr & Mrs Dyson

DRAWING Planning Design Site and Location Plan Status: Preliminary			
SCALE 1:200 @ A3	DRAWN BY RR	CHECKED	
PROJECT NO 0809	DRAWING NO P001	DATE 27/02/2024	REVISION 01