




Site Location Plan  
Scale 1:1250

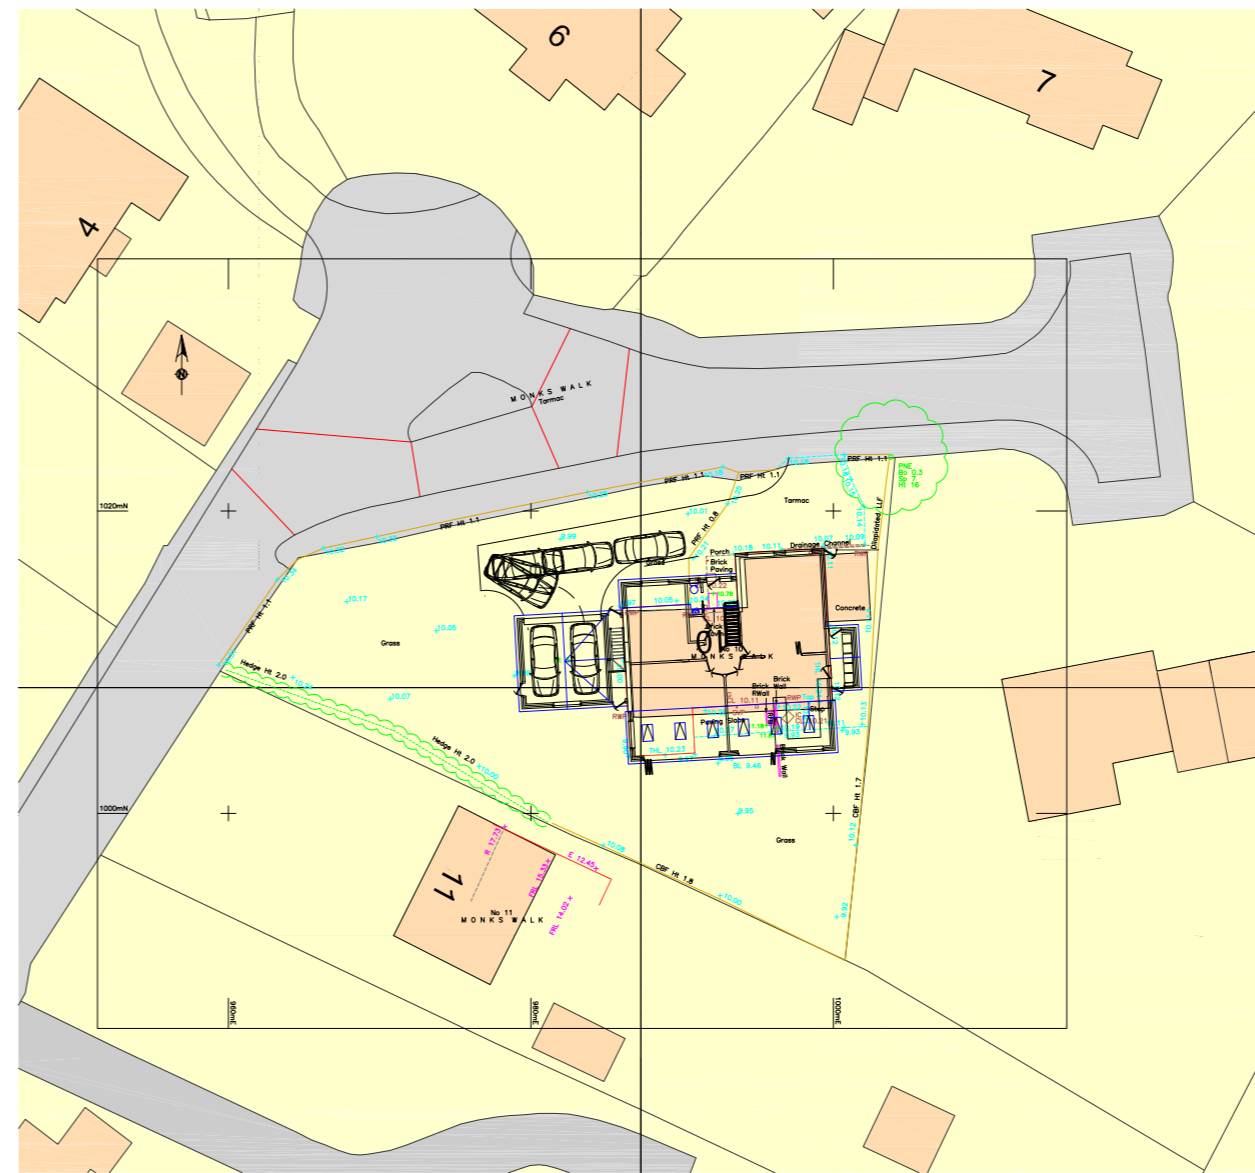

Block Plan  
Scale 1:500

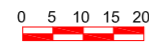

Notes  
All dimensions and details to be checked on site by builder prior to commencement of works.  
This plan must not be acted upon until it has been approved by the Local Authority.  
Client to conform to party wall act of 1996 if required.

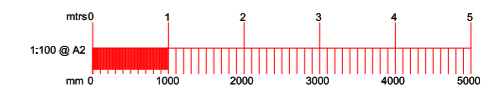

B		
A		
	Date	Revisions

Drawing Title:  
Maps

SITE ADDRESS 10 Monks Walk Dibden Purlieu Southampton SO45 4QH	CLIENT ADDRESS
--	----------------

Scale. as noted PAPER SIZE A2

Date. February 2024 Drawn by. *R.N.S.*

**Sanders Design Services Ltd**  
 95 Cedar Road  
 Hythe  
 Southampton  
 SO45 3PX  
[www.sandersdesignservices.co.uk](http://www.sandersdesignservices.co.uk)  
[info@sandersdesignservices.co.uk](mailto:info@sandersdesignservices.co.uk)  
 023 8020 7195

Drawing No	Revision
hs sht 3	x