
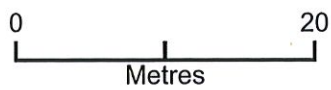


# Block Plan Swakeleys

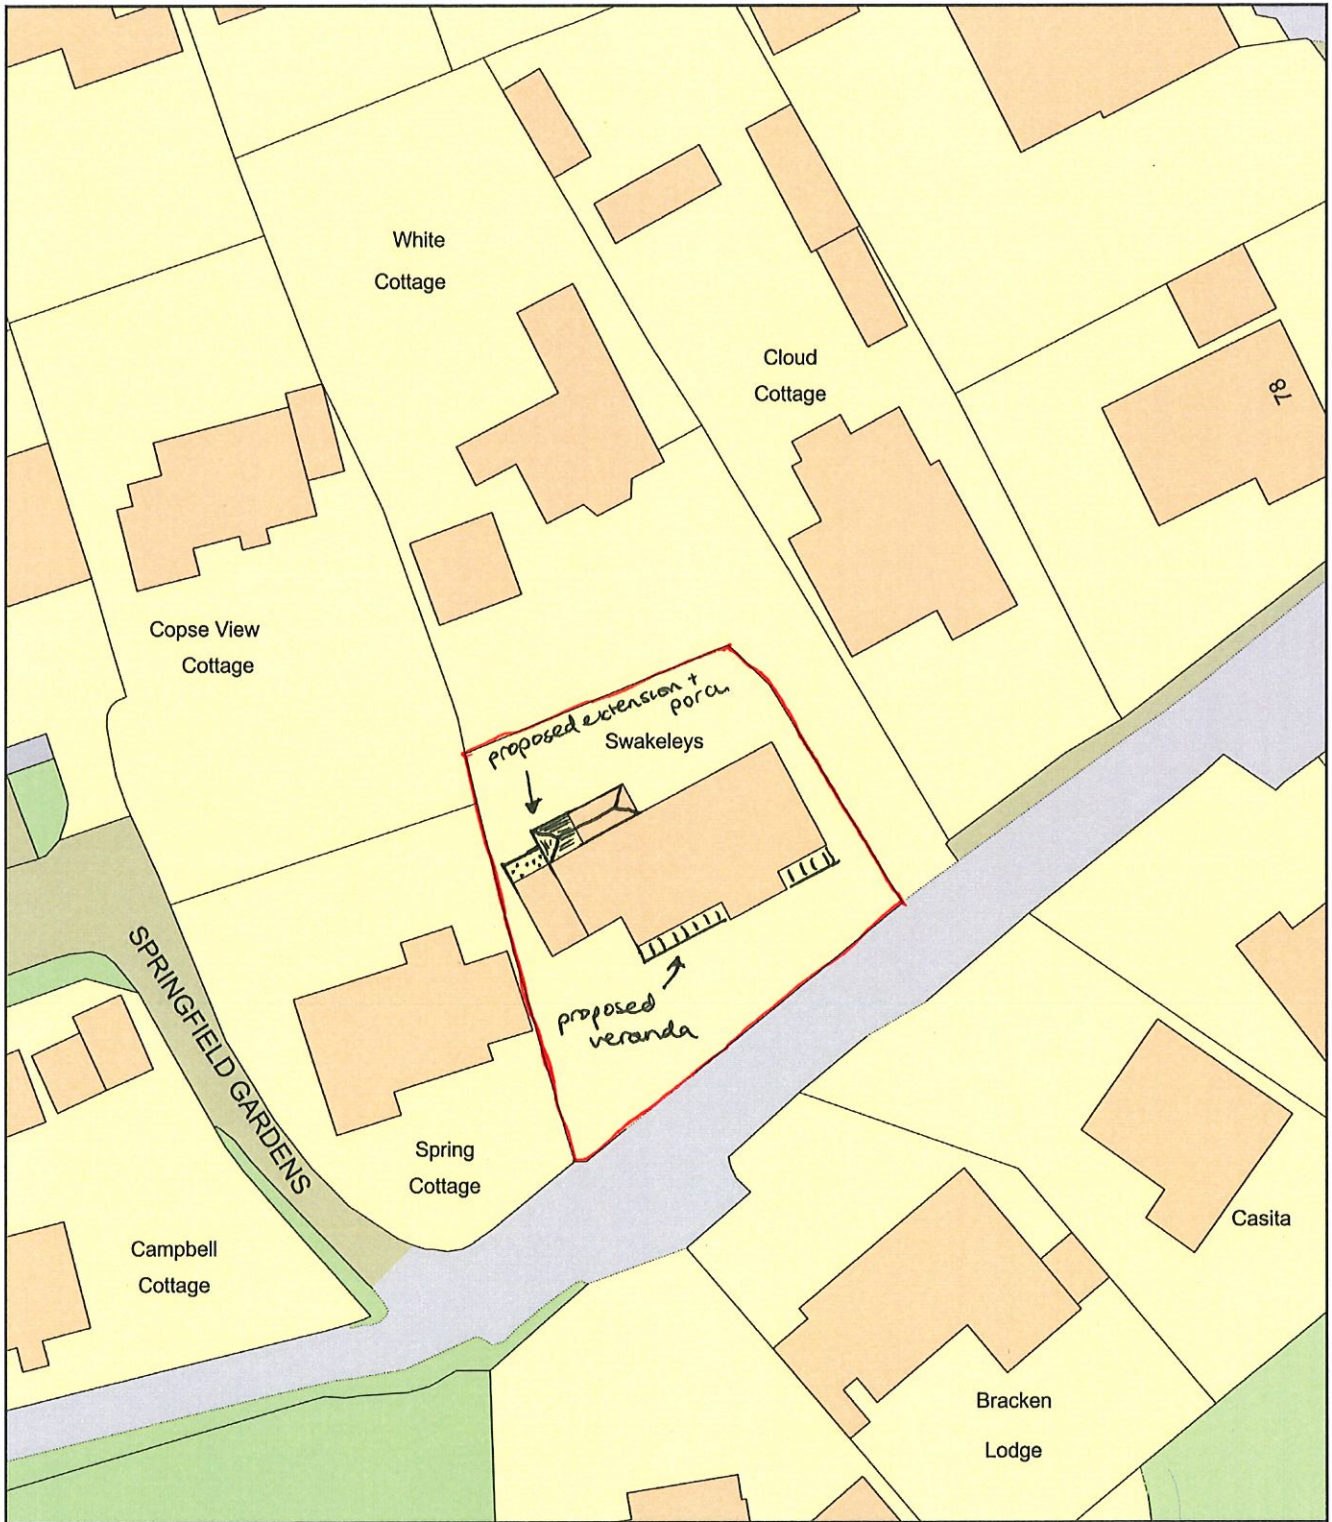

Plan Produced for: Mrs L Cutts

Date Produced: 19 Feb 2024

Plan Reference Number: TQRQM24050170117358

Scale: 1:500 @ A4