
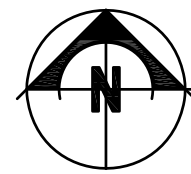


**Block Plan**

Scale 1:500 @ A3

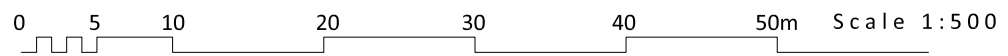

**STUDIOeed**  
 + 4 4 7 5 2 5 0 8 8 1 3 9  
 www.studioeed.co.uk  
 emma@studioeed.co.uk

CLIENT  
**MR & MRS JONES**

PROJECT  
**7 ELM AVENUE  
 LYMINGTON  
 HAMPSHIRE  
 SO41 8BD**

DRAWING TITLE  
**BLOCK PLAN**

DATE : FEB 2024      DRAWN BY : EE

SCALE : 1:500 @ A3

PROJECT : L23 123      NUMBER : P01 - 02      REV: -

**MAP LEGEND**

 SITE BOUNDARY LINE