


Site Location Plan

Scale 1:1250 @ A4

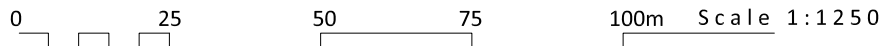

| Dates | Rev | Comments |
|-------|-----|----------|
| - | - | - |

STUDIOeed
 + 4 4 7 5 2 5 0 8 8 1 3 9
 www.studioeed.co.uk
 emma@studioeed.co.uk

CLIENT

MR & MRS JONES

PROJECT

7 ELM AVENUE
 LYMINGTON
 HAMPSHIRE
 SO41 8BD

DRAWING TITLE


SITE LOCATION PLAN

DATE : FEB 2024 DRAWN BY : EE

SCALE : 1:1250 @ A4 REV: -

PROJECT : L23 123 NUMBER : P01 - 01

MAP LEGEND

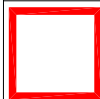

SITE BOUNDARY LINE

STUDIOeed