
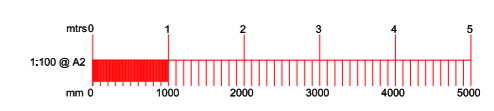
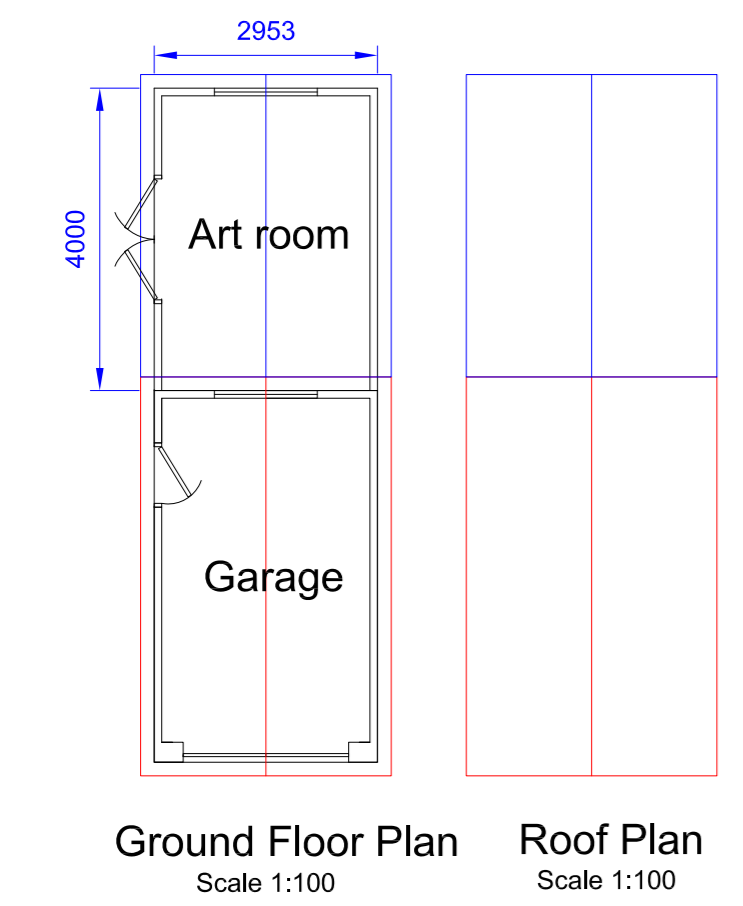
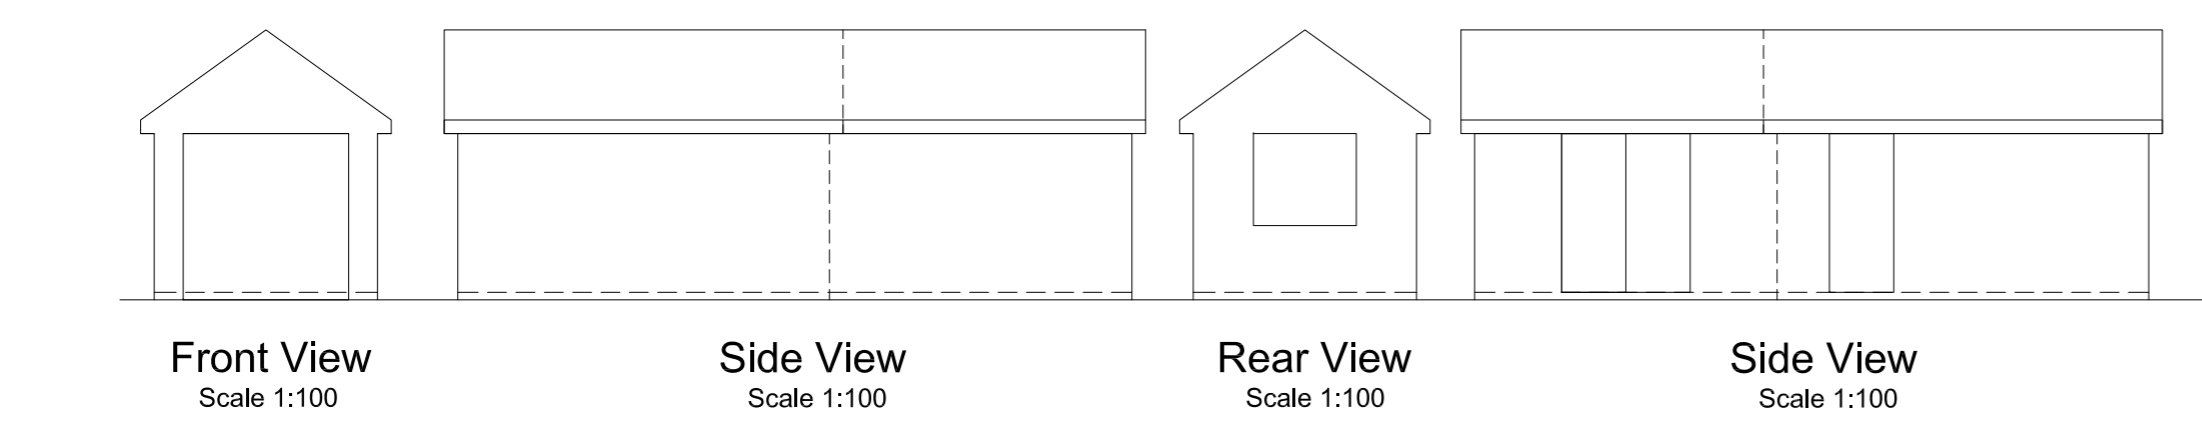
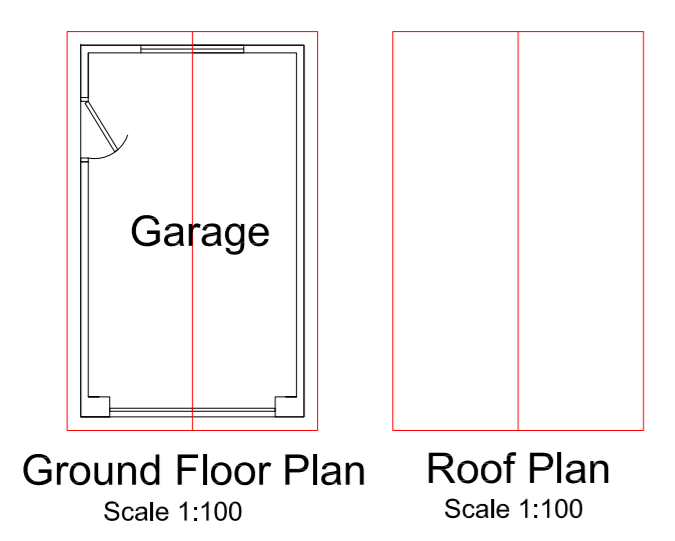


Notes  
 All dimensions and details to be checked on site by builder prior to commencement of works.  
 This plan must not be acted upon until it has been approved by the Local Authority.  
 Client to conform to party wall act of 1996 if required.

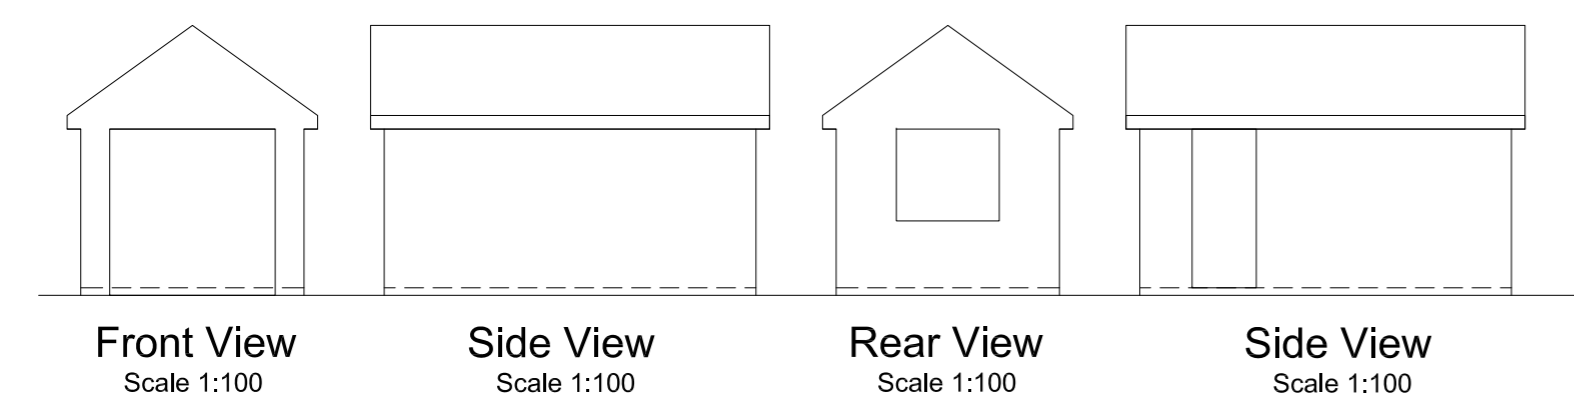

B		
A		
	Date	Revisions

Drawing Title.  
 Garage

SITE ADDRESS 13 Dibden Lodge Close Hythe Southampton SO45 6AY	CLIENT ADDRESS
---	----------------

Scale. as noted	PAPER SIZE A2
Date. February 2024	Drawn by. <i>R.N.S.</i>

**Sanders Design Services Ltd**  
 95 Cedar Road  
 Hythe  
 Southampton  
 SO45 3PX  
[www.sandersdesignservices.co.uk](http://www.sandersdesignservices.co.uk)  
[info@sandersdesignservices.co.uk](mailto:info@sandersdesignservices.co.uk)  
 023 8020 7195

Drawing No. kat sht 4	Revision x
-----------------------	------------