
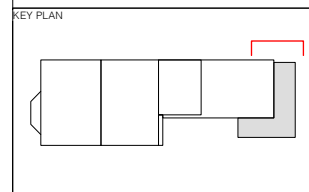


1 Proposed Side Elevation
Scale: 1:100

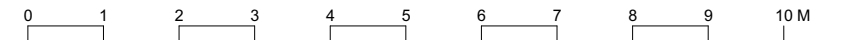

NOTES

Do not scale from these drawings. Figured dimensions only are to be used. This drawing is based in dimensional survey information provided by others. The architect cannot accept responsibility for the accuracy of this survey information. All critical dimensions are to be checked on site before work proceeds. If in doubt ask.

All dimensions are shown in metric

All drawings are to be read in conjunction with all other relevant consultants and / or specialists drawings or documents. Inconsistencies, errors and omissions found within or between OEB Architects Ltd. documents (and also in relation to other consultants/specialists documents) are to be notified immediately to OEB Architects Ltd.

KEY

Existing:
 1. Existing slate roof tiles
 2. Existing london stock brickwork
 3. Existing metal rooflights
 4. Existing timber windows
 5. Existing painted lintels
 6. Existing metal rainwater goods

Proposed:
 7. New brickwork
 8. New metal glazing system
 9. New tiled wall
 10. New metal rainwater goods & fascia
 11. GRP or EPDM roofing
 12. New hard landscaping
 13. New stock brick boundary wall
 14. Obscured glazing to boundary

Operational & Maintenance Residual Risk Management (COM 2015)			OEB Architects Ltd Unit 51A Regent Studios 6 Andrews Road, ES 4GN office@oebarchitects.co.uk			Proposed Side Elevation		
PROJECT 2 Limesford Road			JOB NUMBER 060	DRAWING NUMBER 0010	STAGE / REVISION 1	SCALE @A1 1:100		
STATUS PLANNING			ISSUE DATE 08/08/23	DRAWN BY GG	CHECKED BY DE	CLIENT Ben Mooge		
1	Issued for Planning	29/02/2024						
REV	REVISION NOTE	DATE						