



Please do not scale from this drawing.  
 All dimensions should be checked on site prior to  
 commencing construction work.  
 If in doubt please ask.

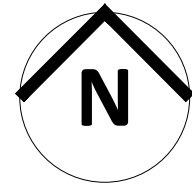

— DENOTES SITE BOUNDARY

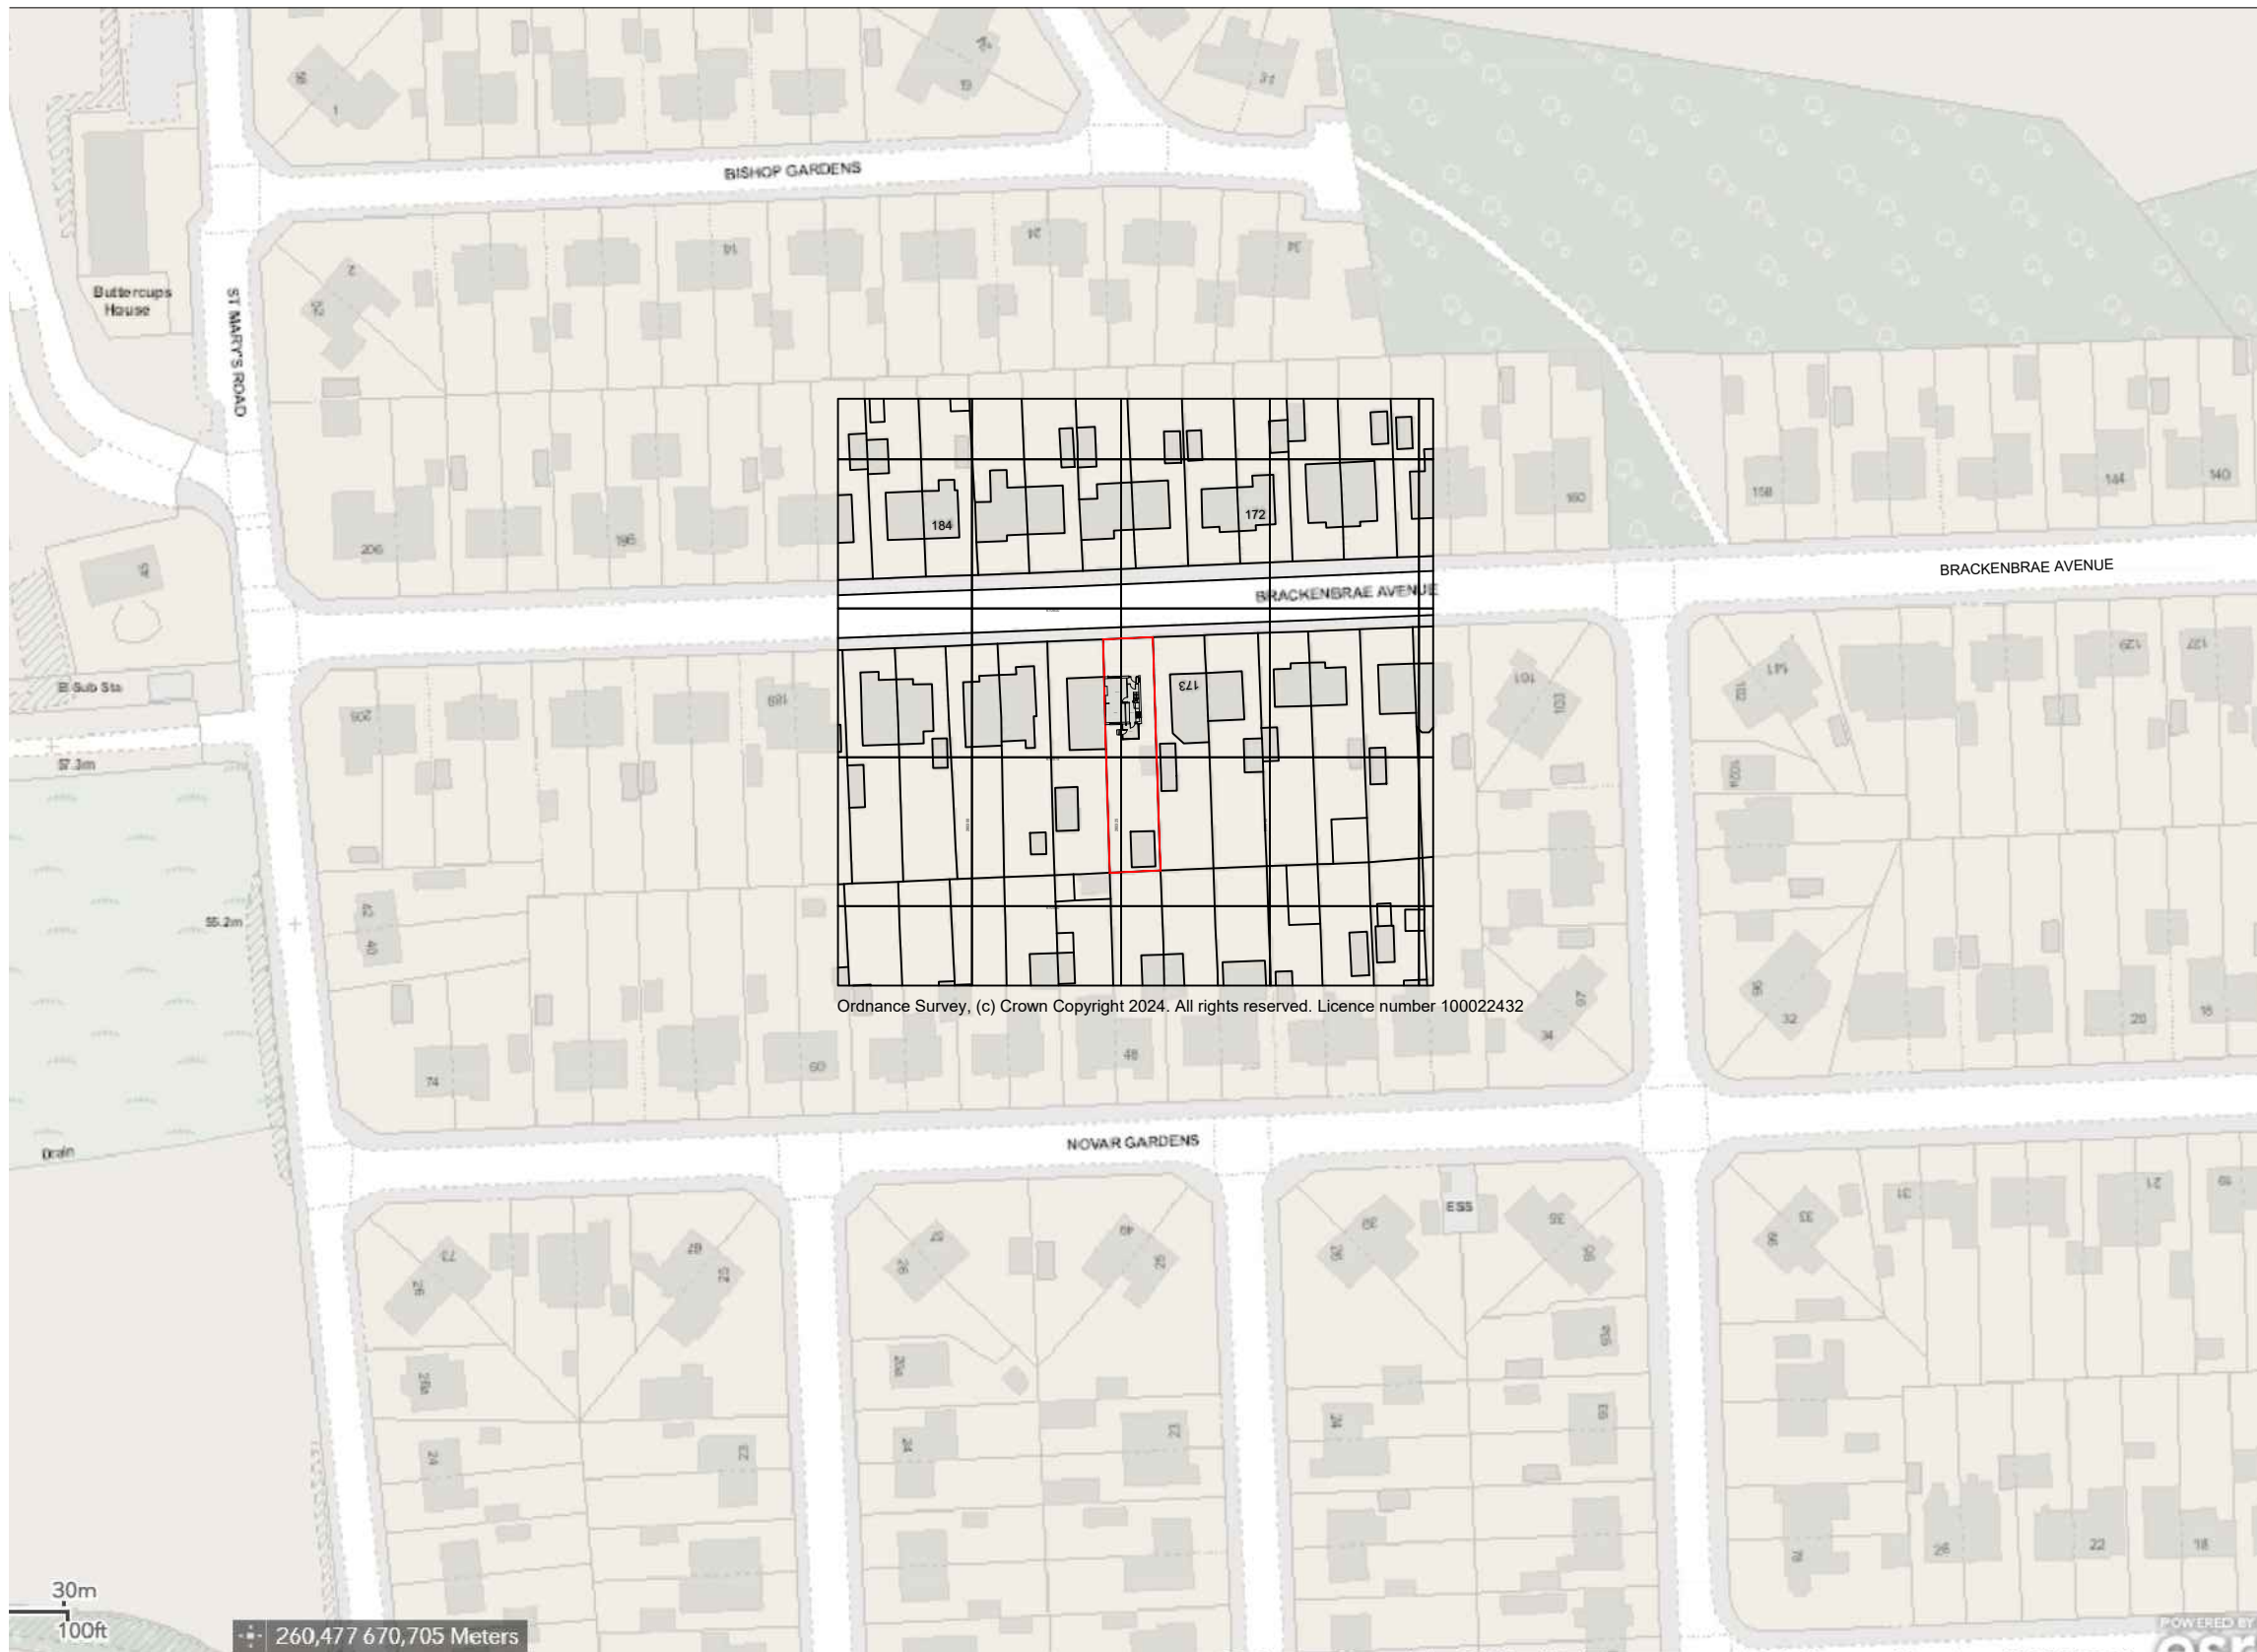

Rev No	Description	Date
--------	-------------	------

**REVISIONS**

Client  
 MR & MRS STIRLING

Job Title  
 SINGLE STOREY EXTENSION  
 175 BRACKENBRAE AVENUE  
 G64 2EB

Drawing Title  
 LOCATION PLAN

Scale @ A3	Date	Drawn By
------------	------	----------

1:1250      MAR 24

Job No	Drawing No	Checked
--------	------------	---------

AL(90)001

**INFORMATION**

