






1. Front entrance view

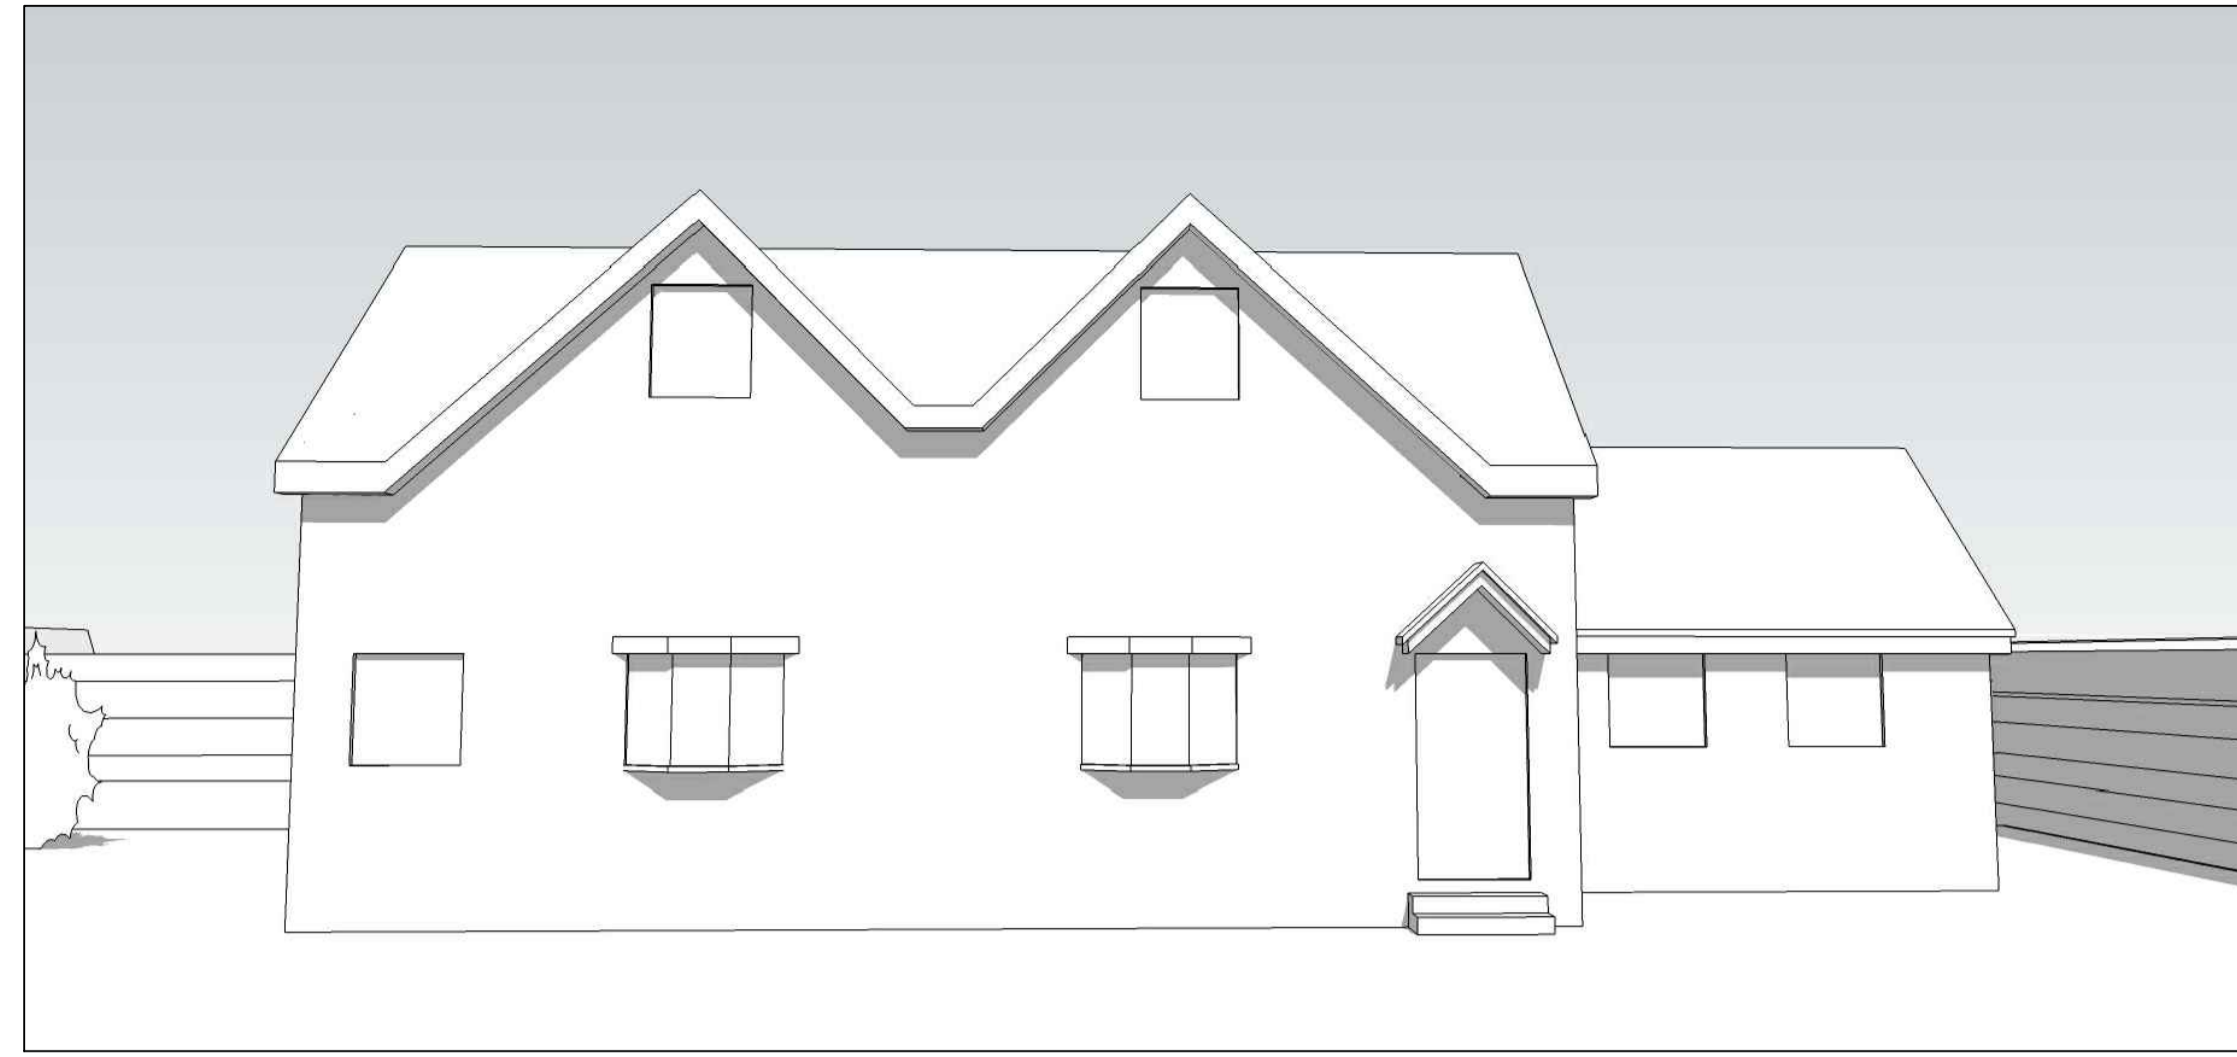

2. Front view

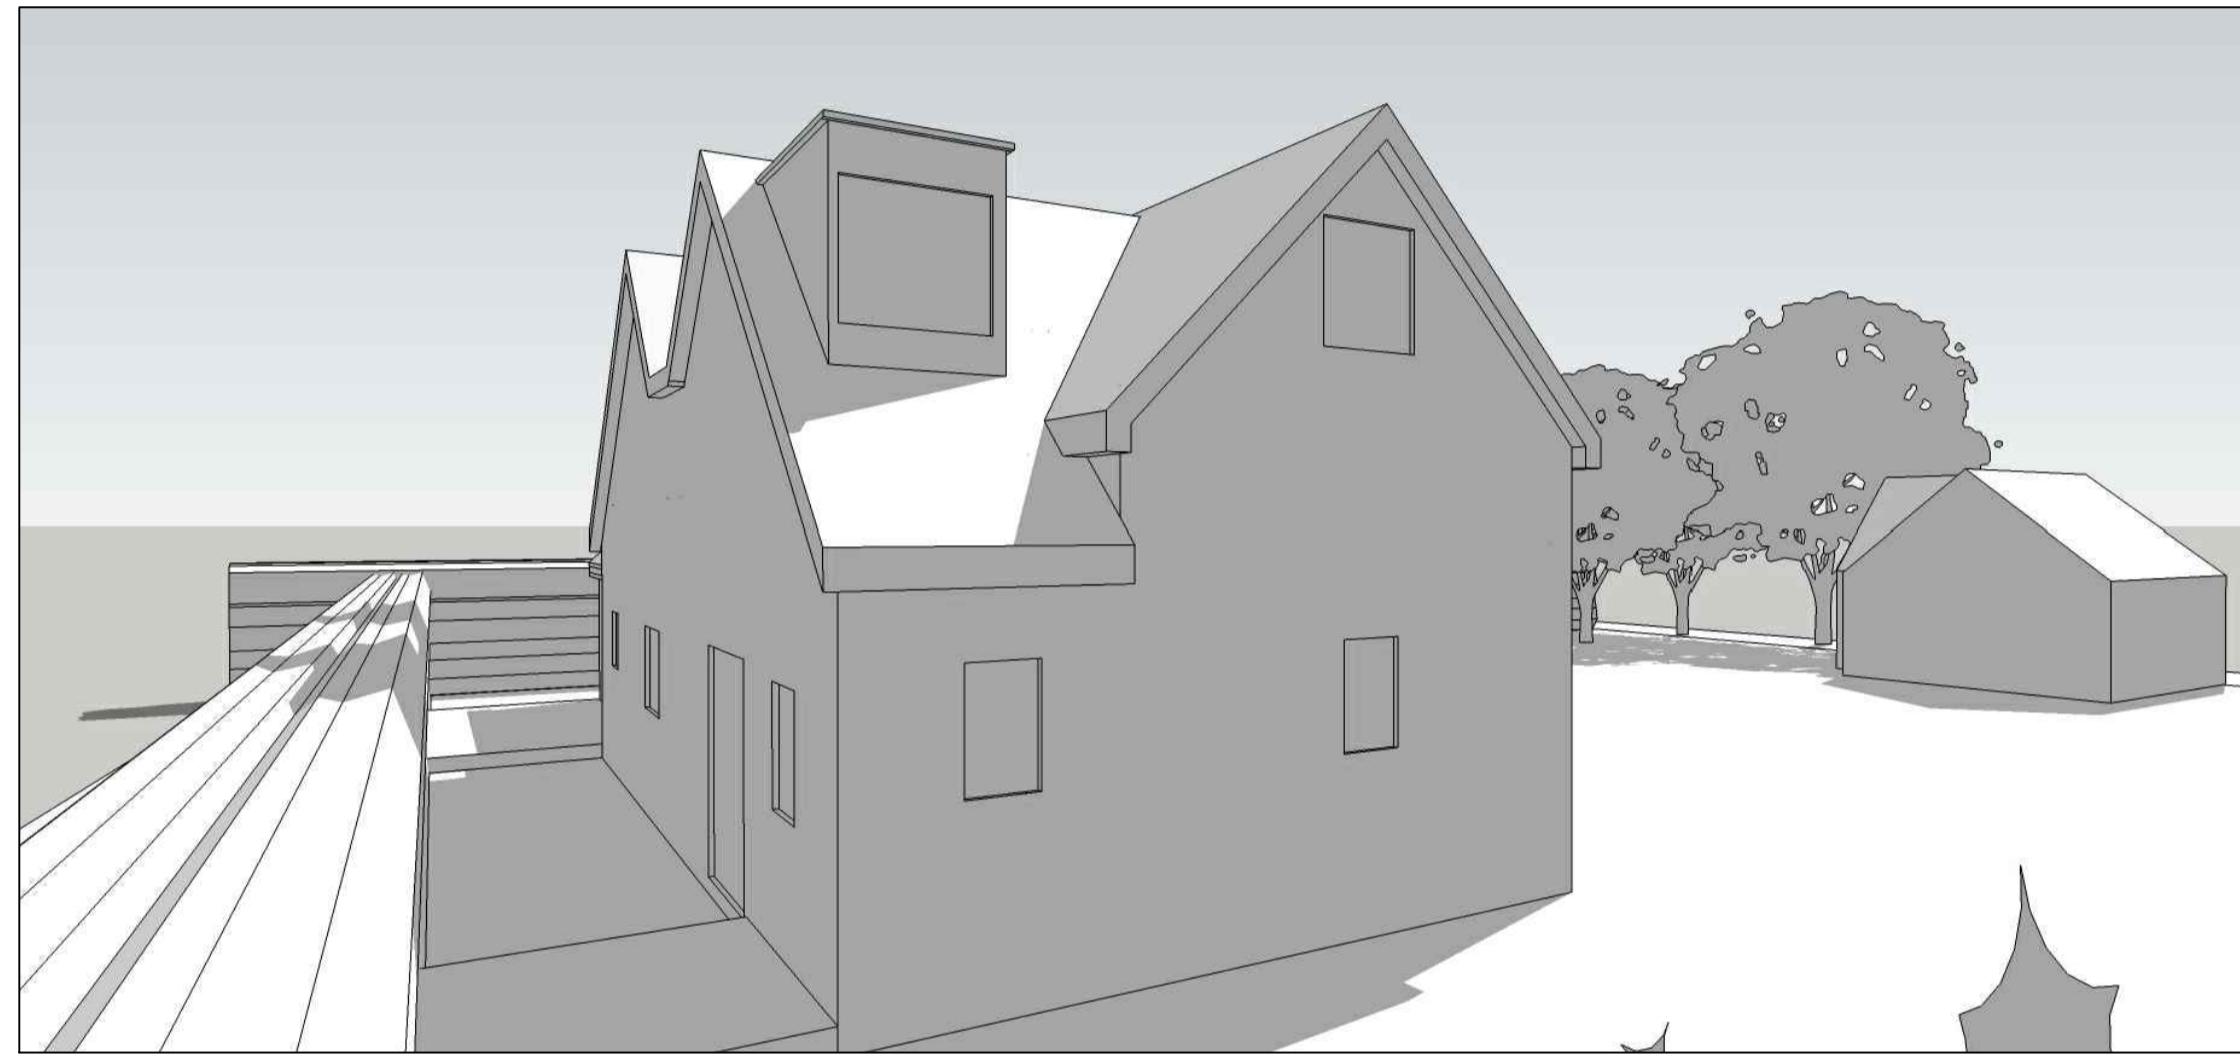

3. Left side view

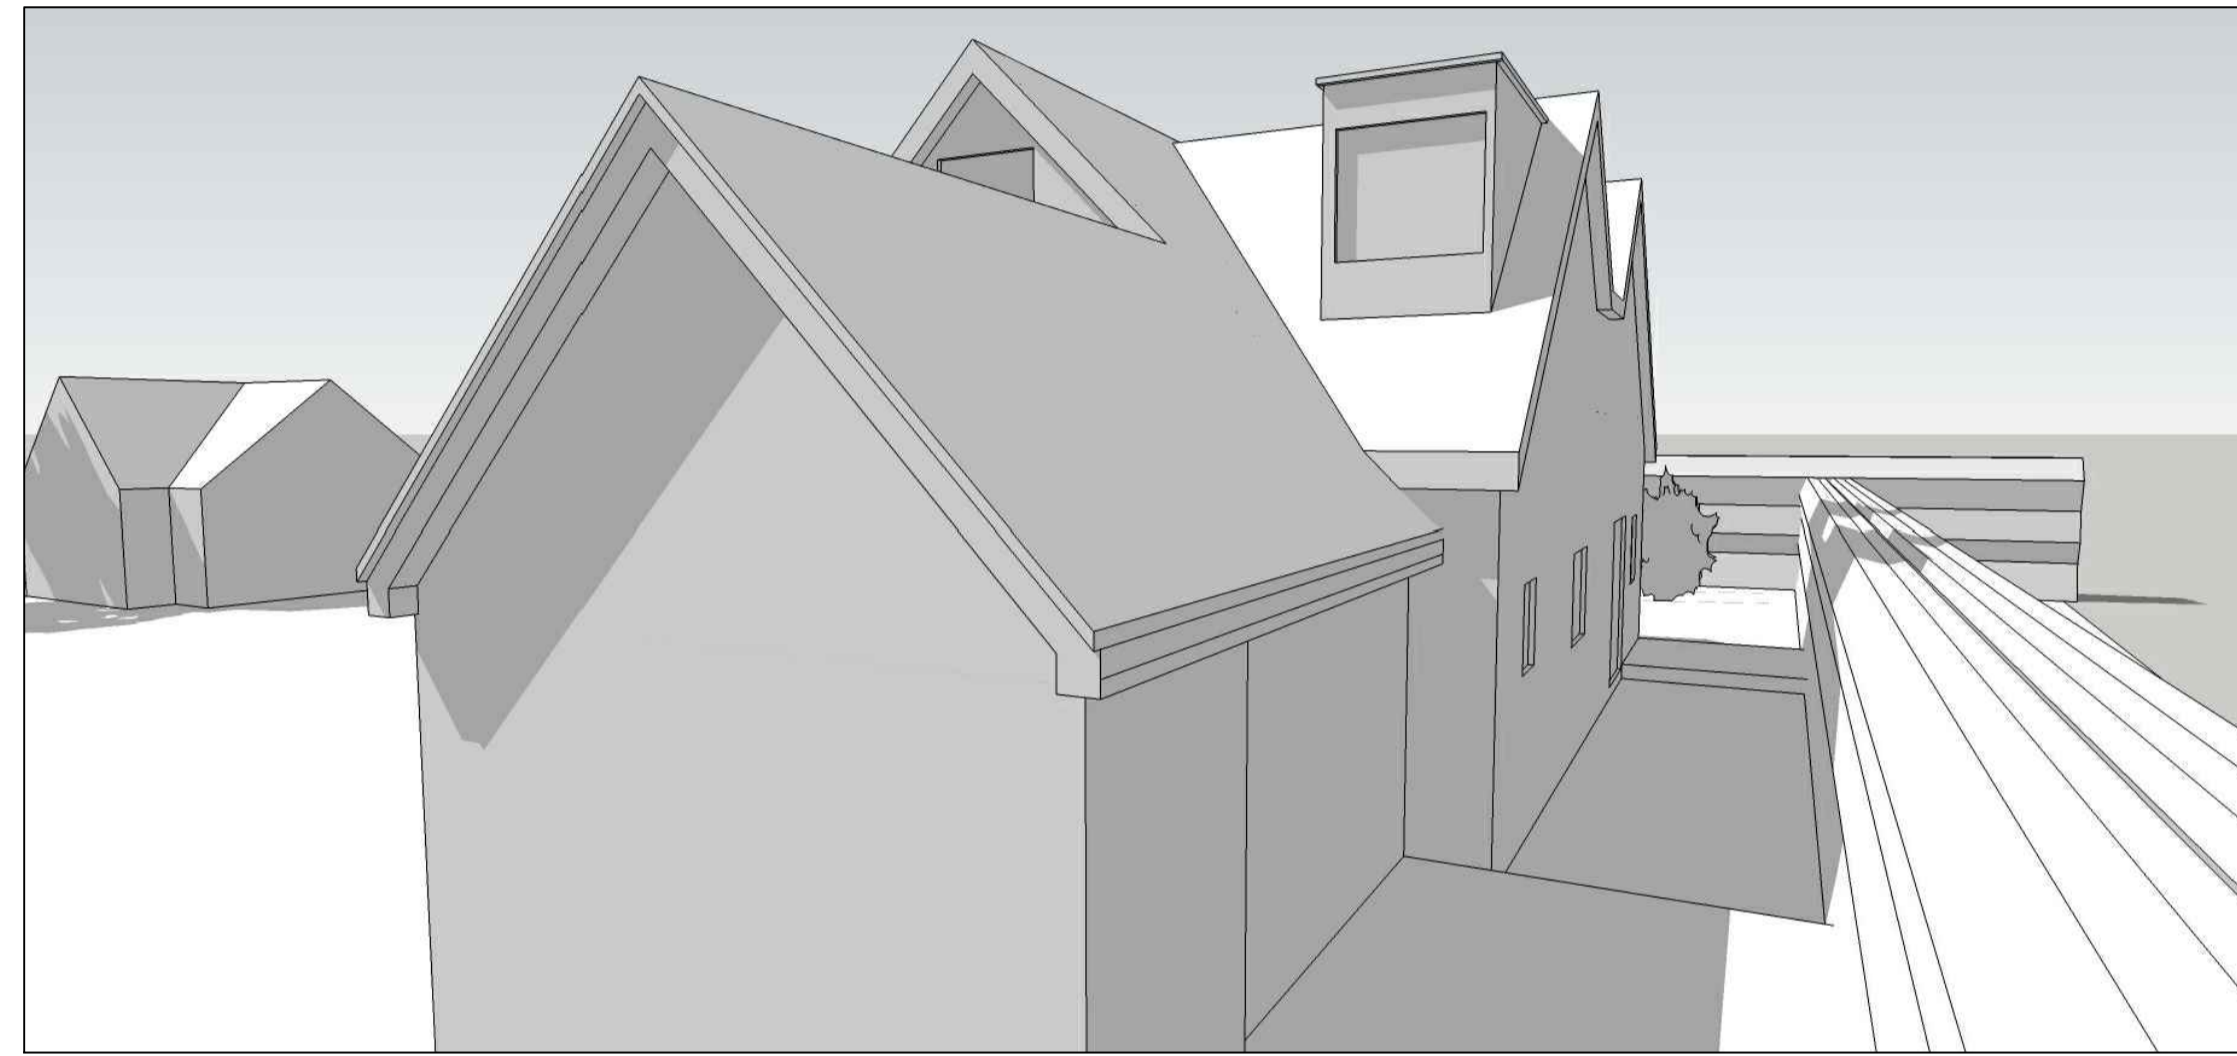


4. Right side view



5. Front view from garden



6. Rear elevated view

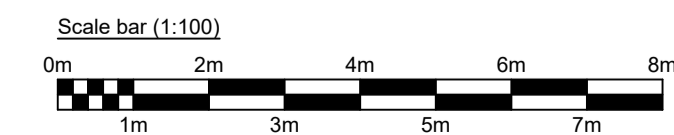

| Rev. | Description | Date |
|-----------|-------------|------|
| - | - | - |
| Revisions | | |

| | |
|--|-----------------------|
| Project: Two storey side extension | |
| for Paul & Anna Meacher | |
| at Randells Cottage 204 Catherington Lane Catherington PO8 0TA | |
| Contact: Michael Austin RIBA | |
| E-mail: project@austinlebbon.co.uk | |
| Web: www.austinlebbon.co.uk | |
| Phone: 01730 887559 | |
| Dwg Ref: 2248 [S] 10 | Rev: - Date: SEP 2022 |