




Front Elevation

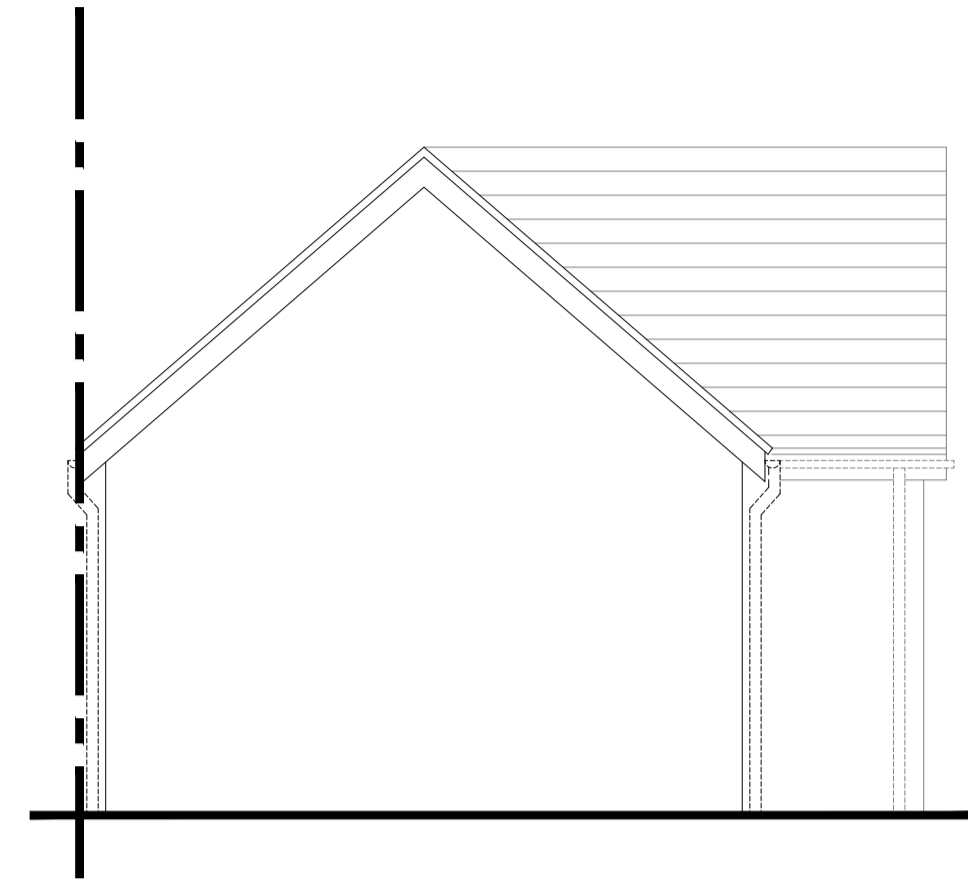

LEFT SIDE ELEVATION
(when viewed from the front)

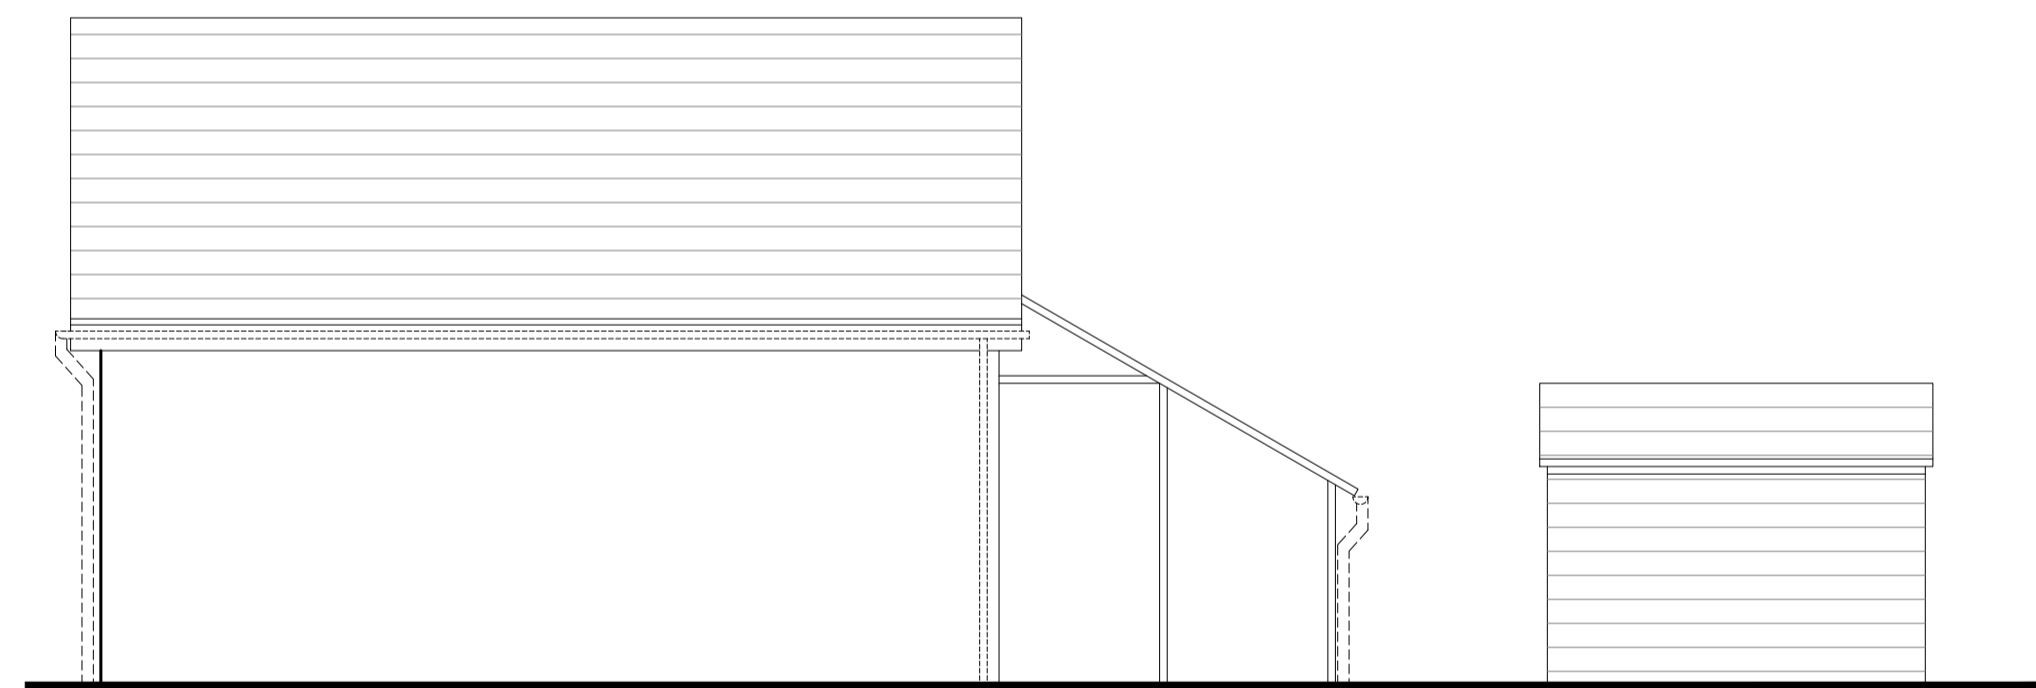

Rear Elevation

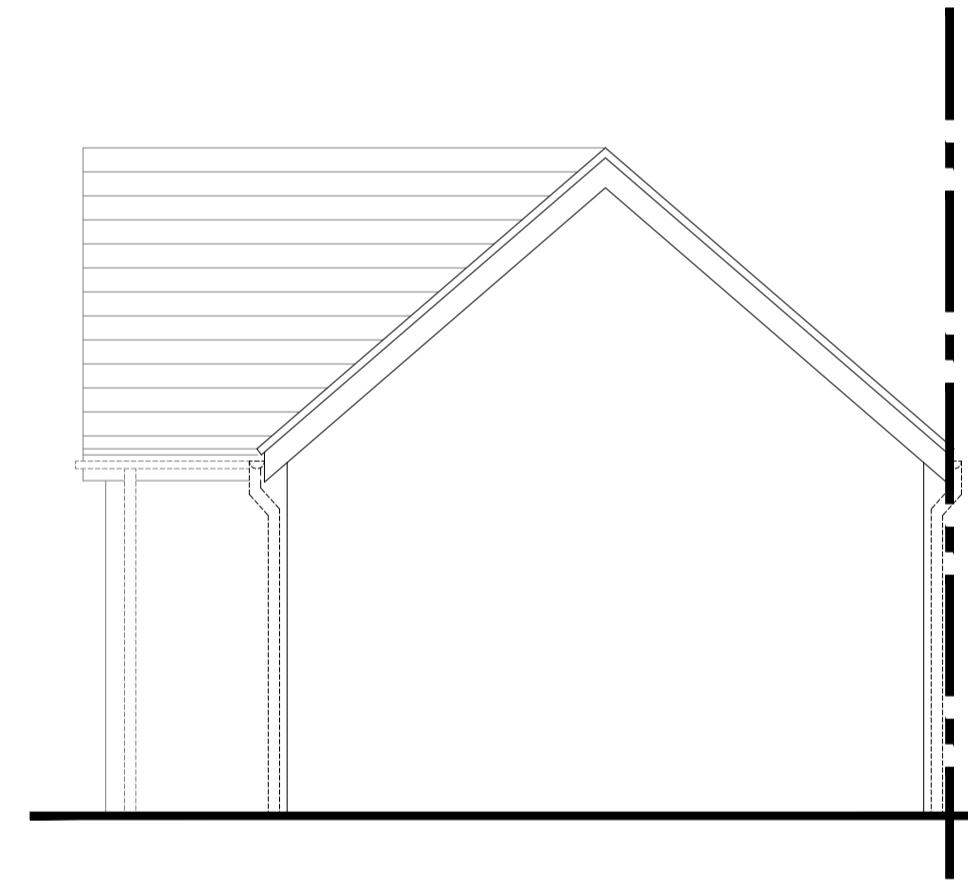

RIGHT SIDE ELEVATION
(when viewed from the front)

Rev.	Description	Date
-	-	-
Revisions		

Project: Two storey side extension	
for Paul & Anna Meacher	
at Randells Cottage 204 Catherington Lane Catherington PO8 0TA	
Contact: Michael Austin RIBA	
E-mail: project@austinlebbon.co.uk	
Web: www.austinlebbon.co.uk	
Phone: 01730 887559	
Dwg Ref: 2248 [S] 07	Rev: - Date: FEB 2024

