

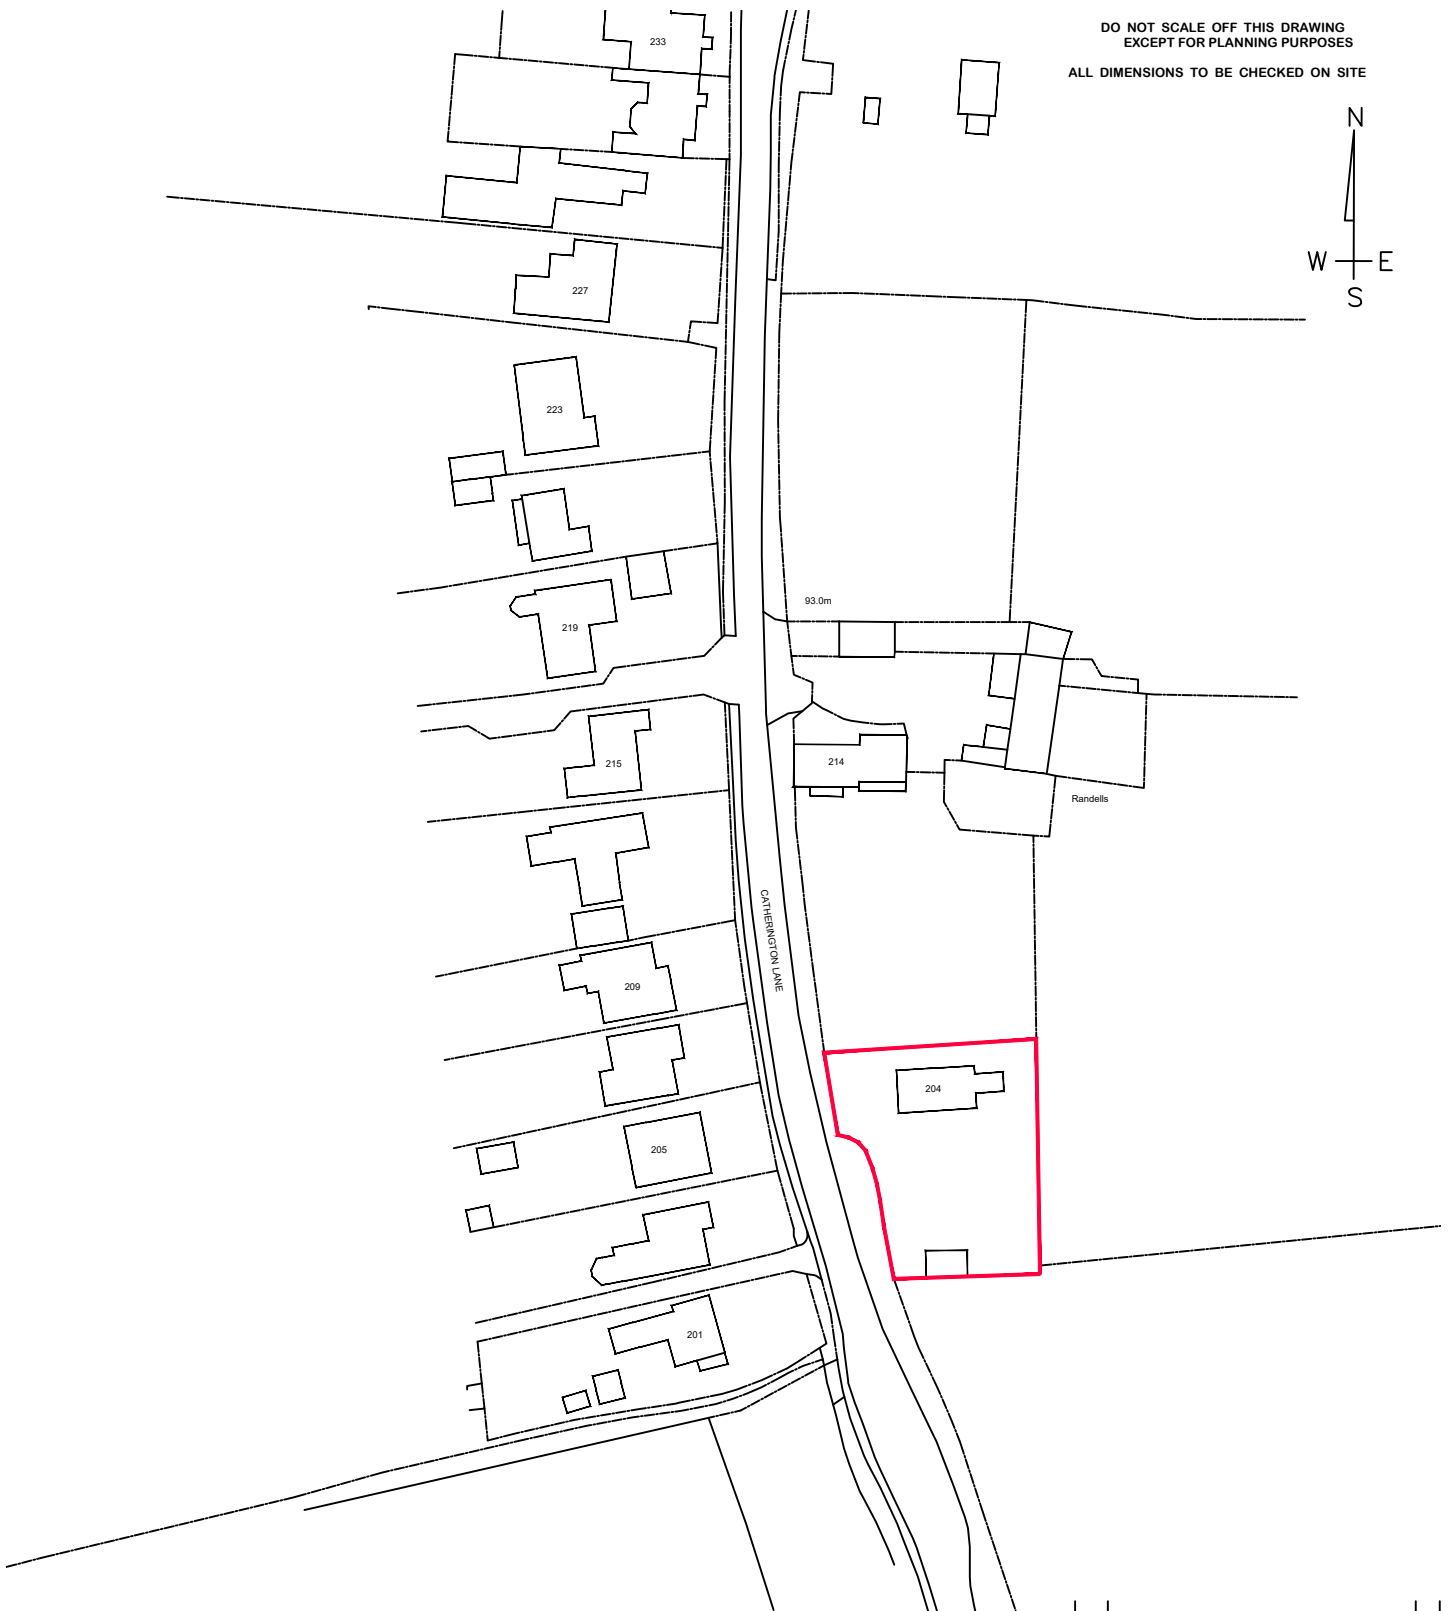


DO NOT SCALE OFF THIS DRAWING  
EXCEPT FOR PLANNING PURPOSES  
ALL DIMENSIONS TO BE CHECKED ON SITE

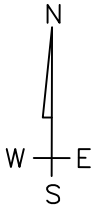

Crown copyright and database rights 2024 Ordnance Survey 0100031673

Scale bar (1:1250)

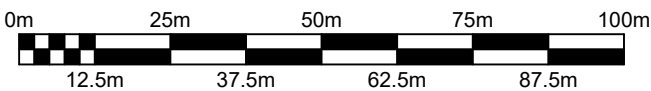

Site boundary

## Location Plan

Scale 1:1250 @ A4

A	Title block updated and licence reference added	26-02-24
Rev.	Description	Date
Revisions		

### Project: Two storey side extension

for  
Paul & Anna Meacher  
at  
Randells Cottage  
204 Catherington Lane  
Catherington  
PO8 0TA

Contact: [Michael Austin RIBA](#)  
E-mail: [project@austinlebbon.co.uk](mailto:project@austinlebbon.co.uk)  
Web: [www.austinlebbon.co.uk](http://www.austinlebbon.co.uk)  
Phone: [01730 887559](tel:01730887559)

Dwg Ref: 2248 [S] 00

Rev: A

Date: SEP 2022