


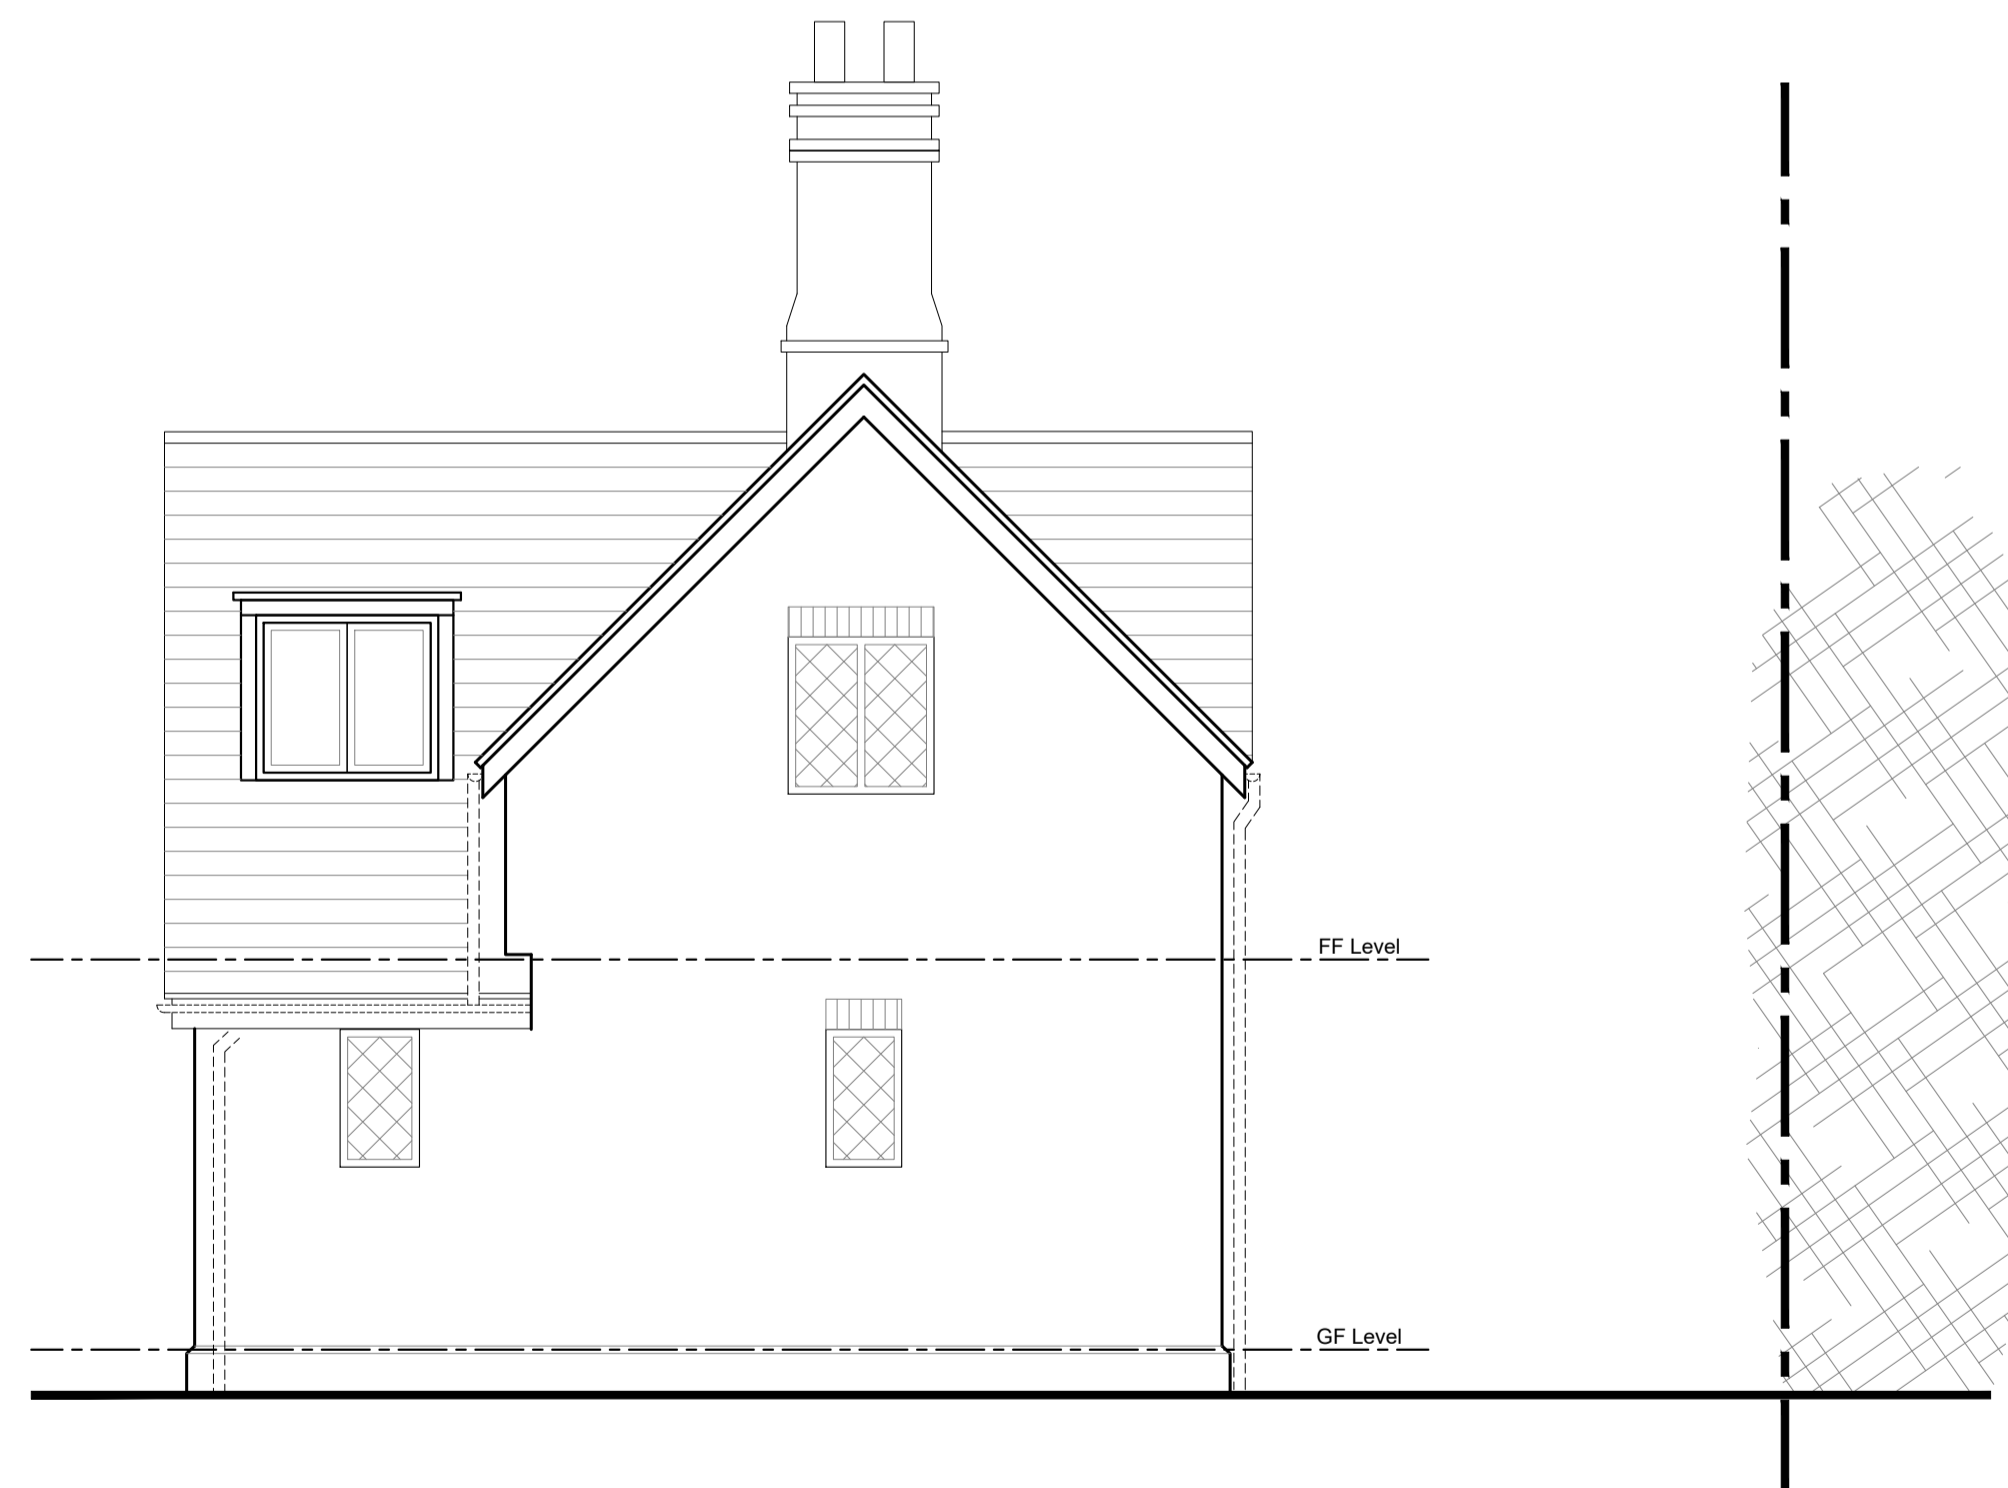


Key	
	Existing retained construction
	New construction / infill
	Demolitions

NB: Existing external cavity wall width TBC on site, currently assumed at 50mm.



FRONT ELEVATION



LEFT SIDE ELEVATION
(when viewed from the front)

Rev.	Description	Date
A	Title block updated, existing windows amended to the survey	26/02/24
Revisions		

Project: Two storey side extension	
for Paul & Anna Meacher	
at Randells Cottage 204 Catherington Lane Catherington PO8 0TA	
Contact: Michael Austin RIBA	
E-mail: project@austinlebbon.co.uk	
Web: www.austinlebbon.co.uk	
Phone: 01730 887559	
Dwg Ref: 2248 [S] 04	Rev: A Date: SEP 2022

