









Key	
	Existing retained construction
	New construction / infill
	Existing foul drain run
	New foul drain run <i>See regs spec note 18.0</i>
	New surface drain run <i>See regs spec note 19.0</i>
	Demolitions

NB: Existing external cavity wall width TBC on site, currently assumed at 50mm.



Ground Floor Plan

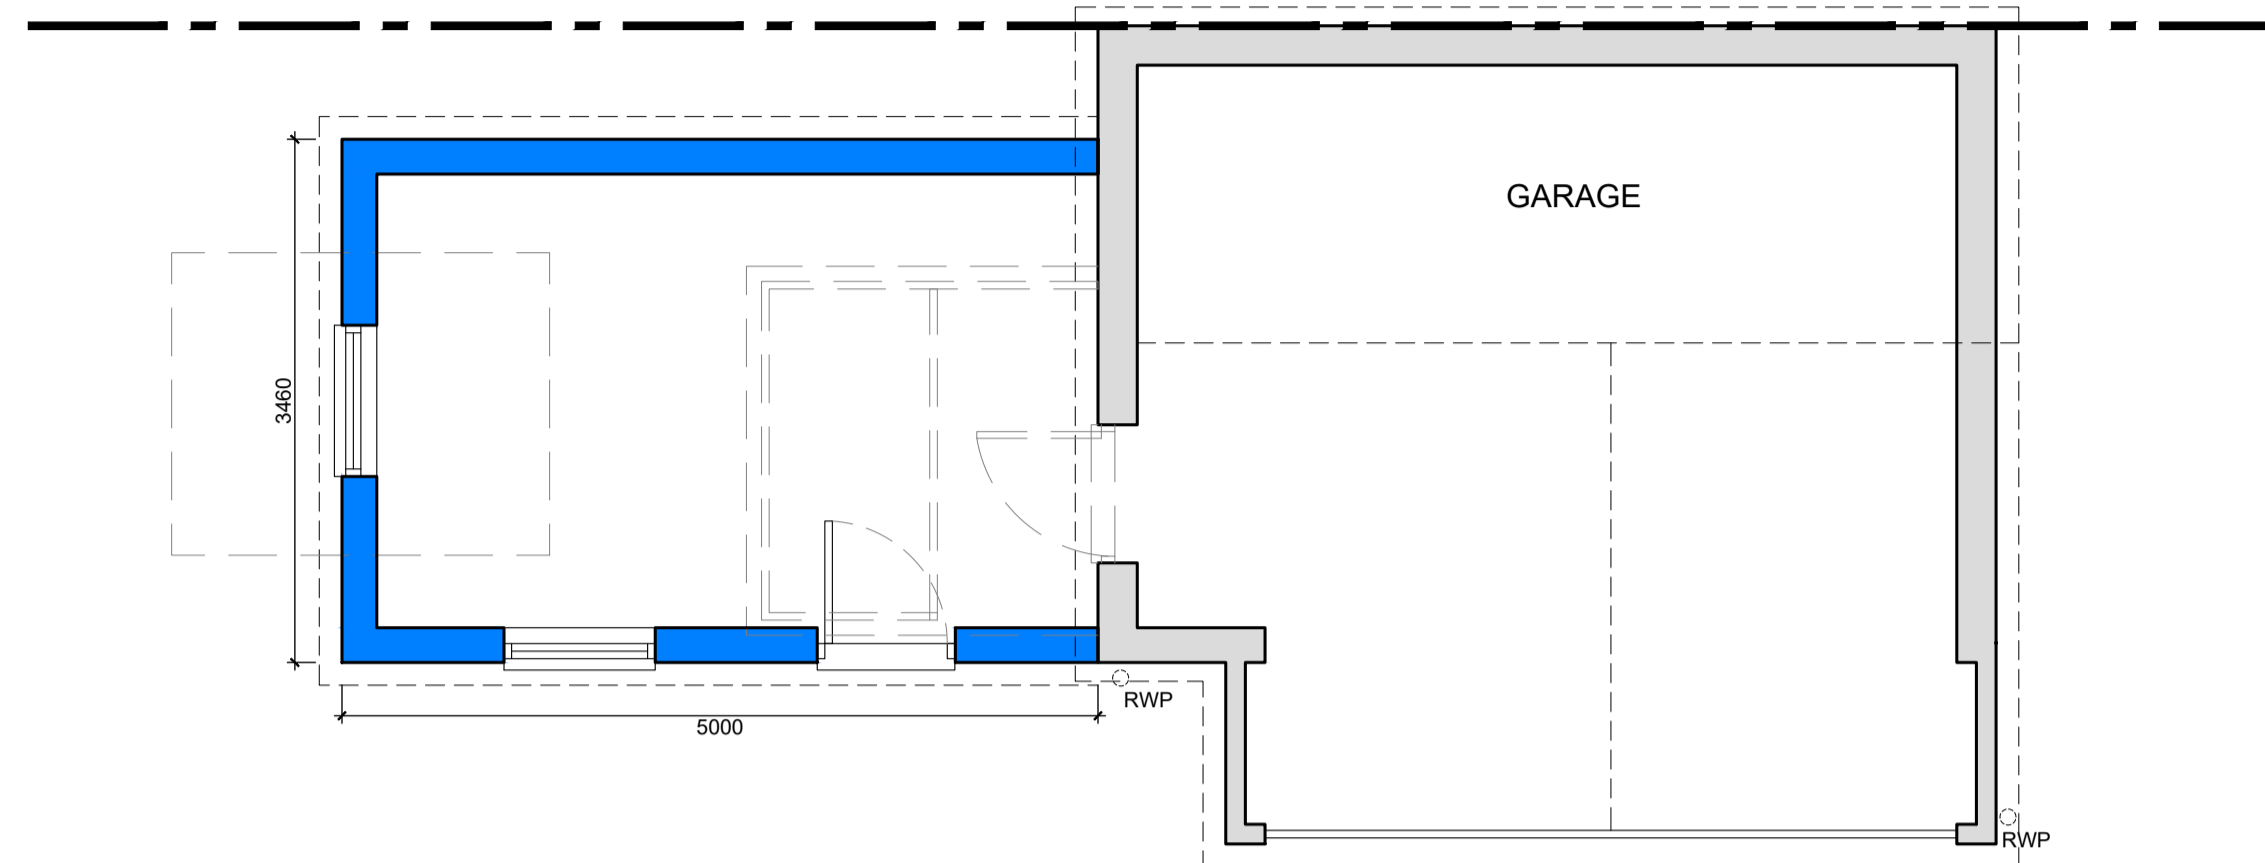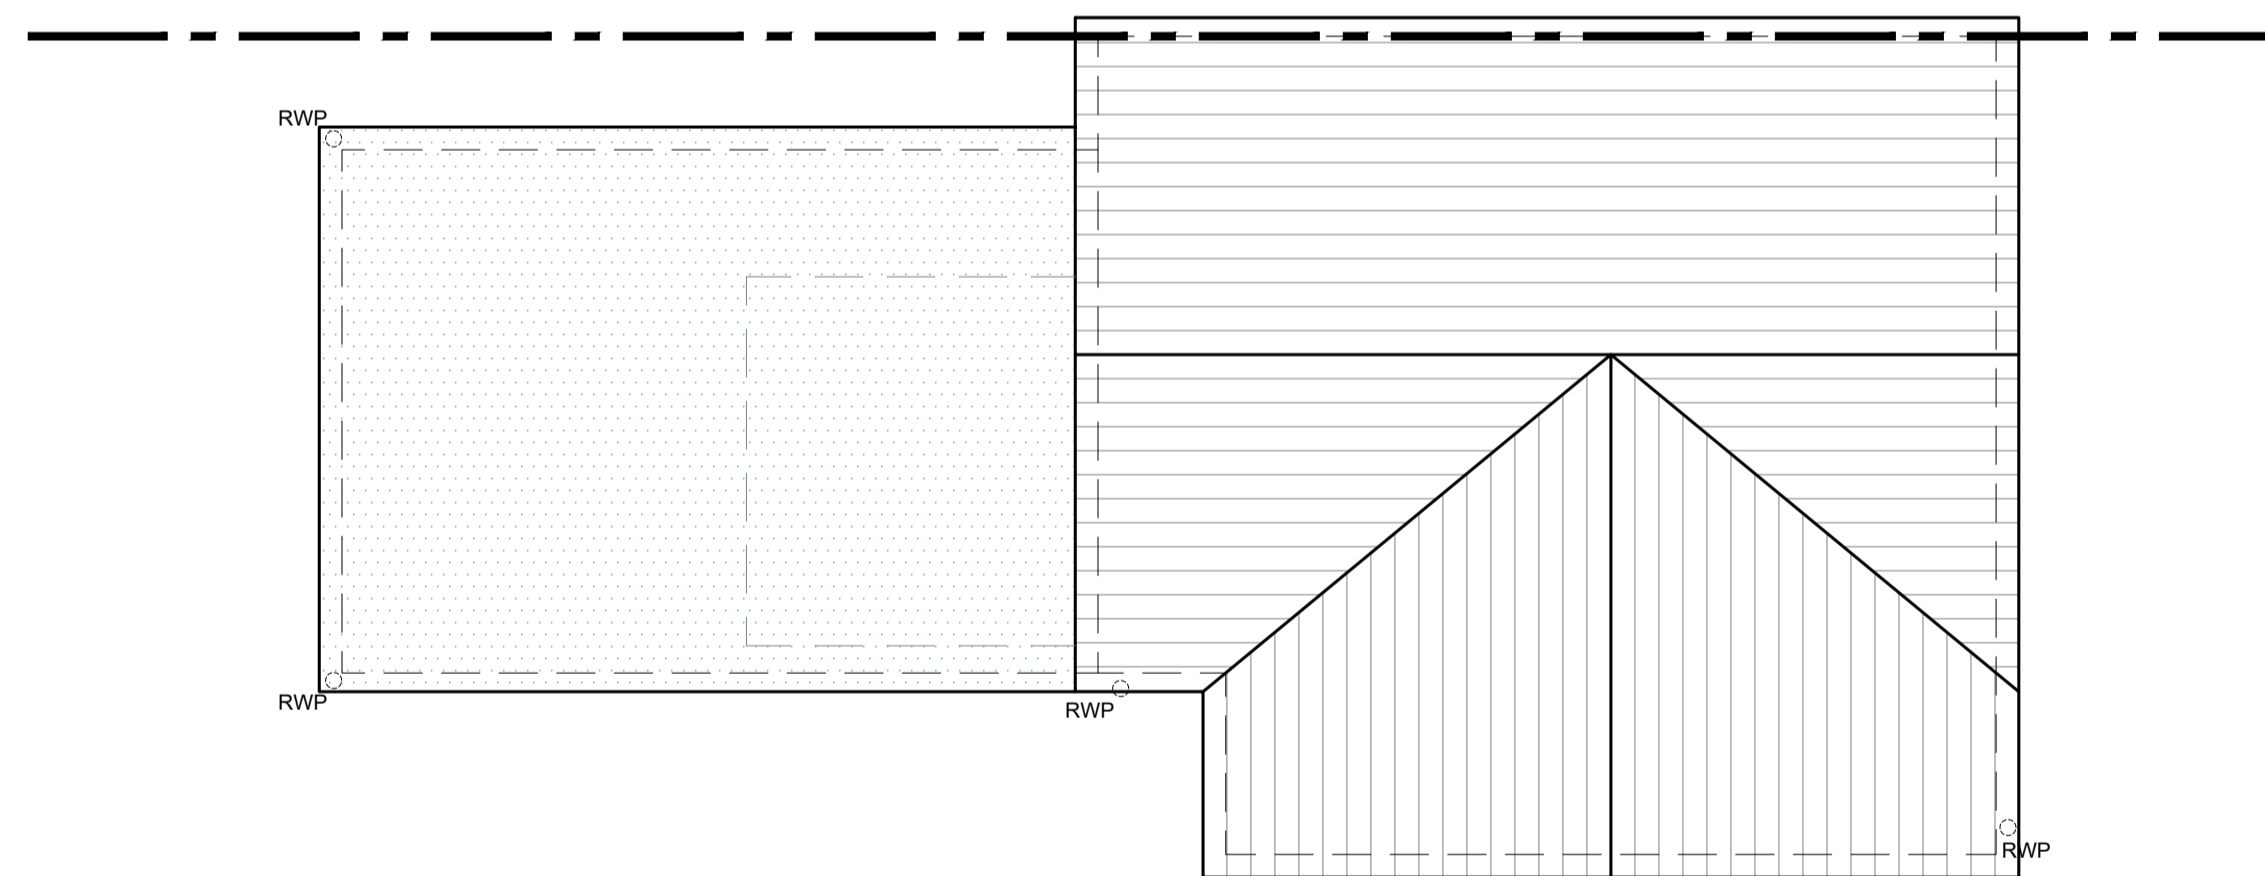

Roof Plan

Areas	
Existing Garage, Store & Shed	33.5m ²
Proposed Extension	14.3m ²
Percentage % of Extension	42.5%

Rev.	Description	Date
-	-	-
Revisions		

Project: Two storey side extension for Paul & Anna Meacher at Randells Cottage 204 Catherington Lane Catherington PO8 0TA		Contact: Michael Austin R/BA E-mail: project@austinlebbon.co.uk Web: www.austinlebbon.co.uk Phone: 01730 887559
Dwg Ref: 2248 [PL] 06	Rev: -	Date: FEB 2024

