



Ordnance Survey[®]

UKmapcentre.com

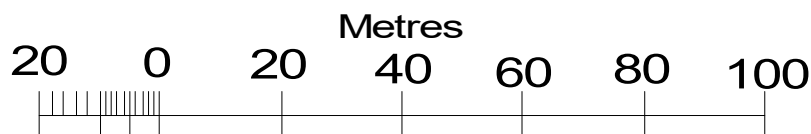

Serial No. 277003
License No. 100048957
Drawing No. BARR01

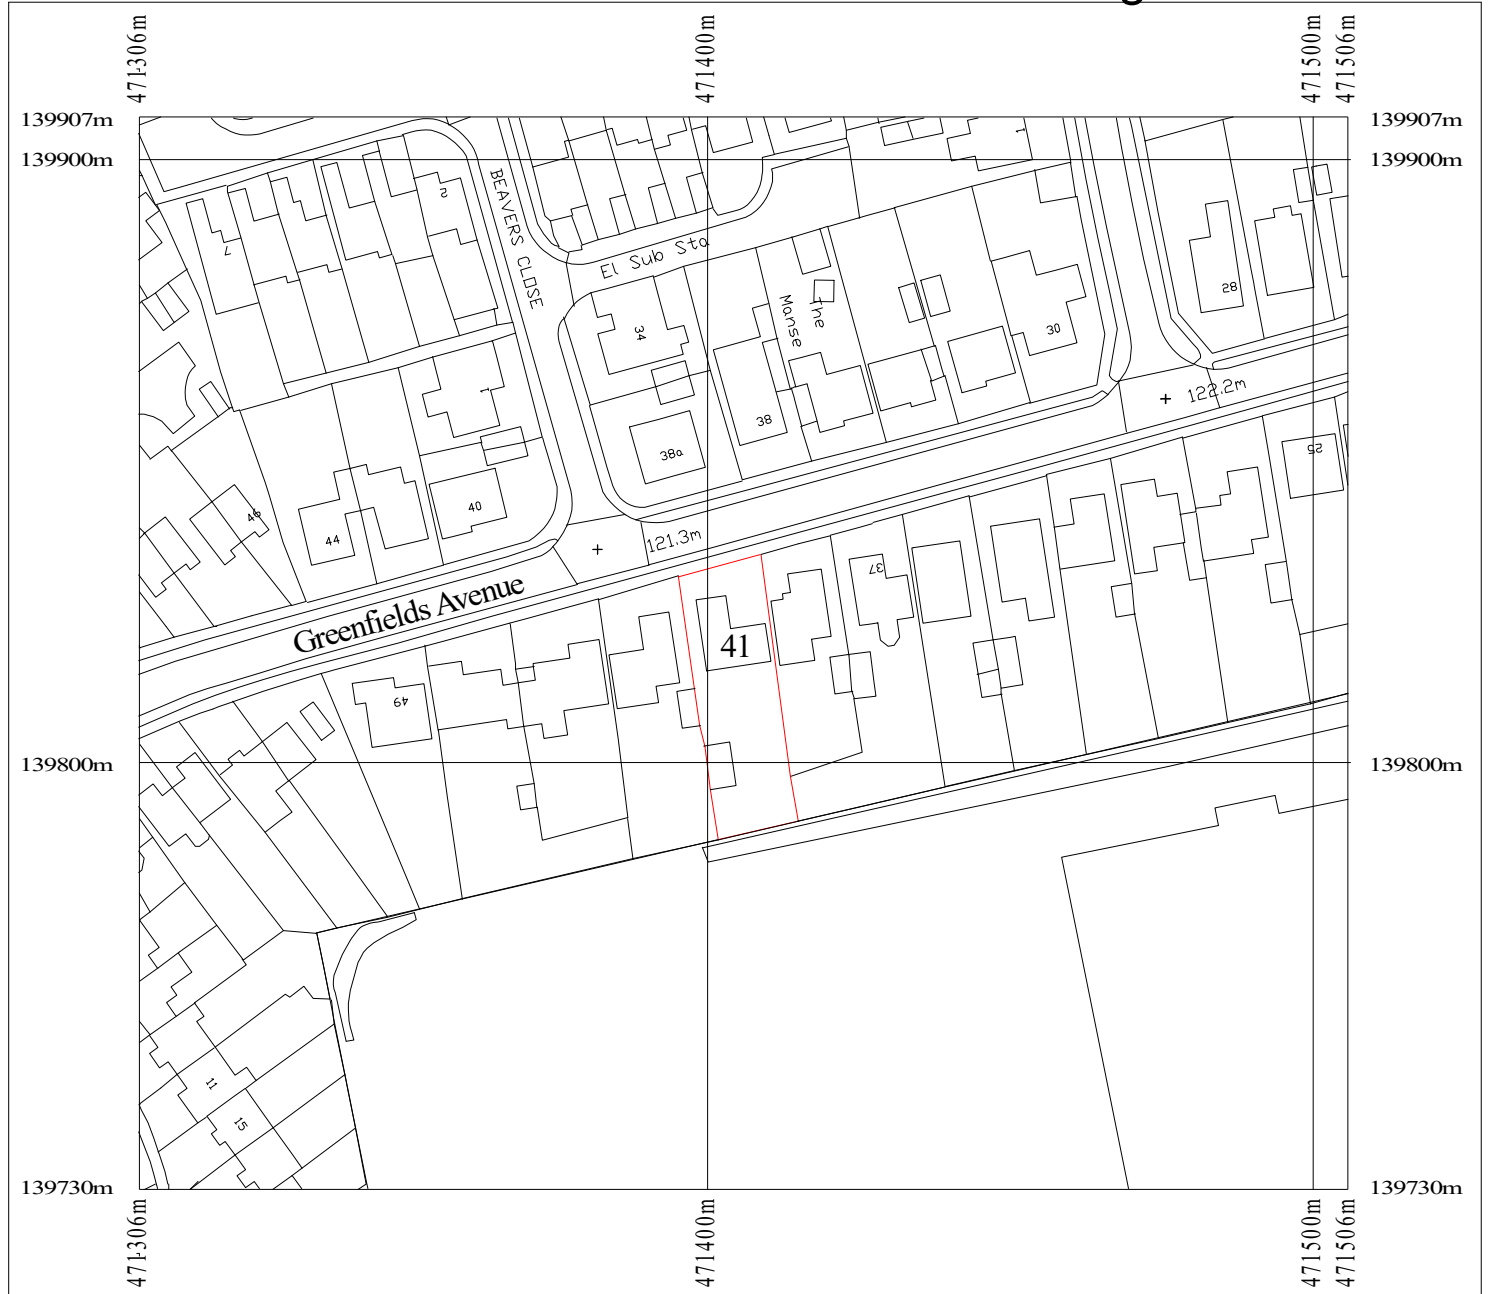

Scale 1:1250 at A4

© Crown Copyright and database right 2023

Reproduction in whole or in part is prohibited
without the prior permission of Ordnance Survey.