


Section A-A

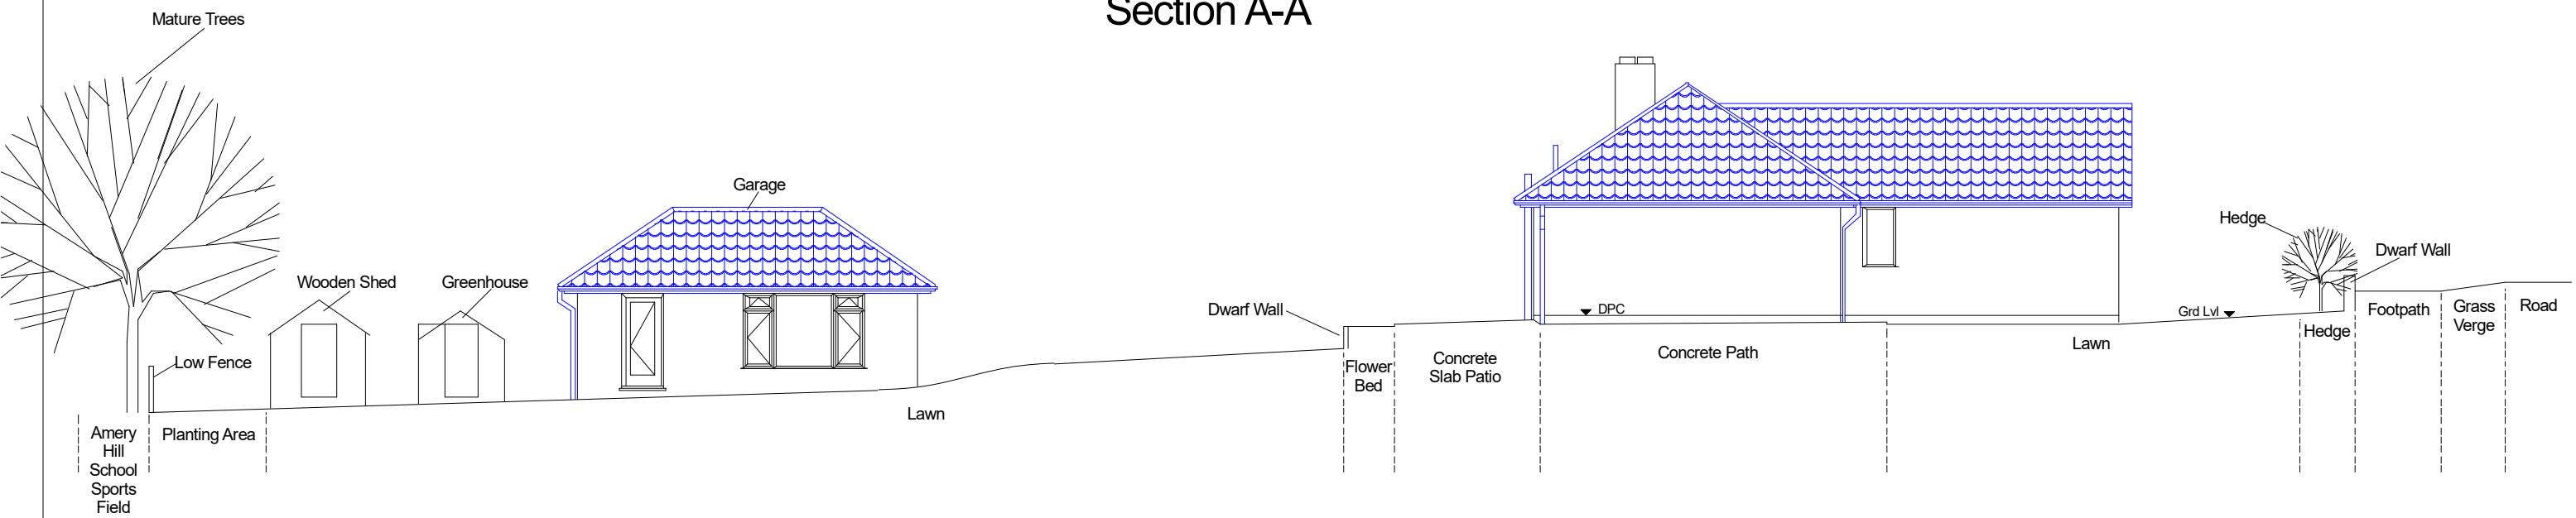

Rev	Changes	Date
Title Existing Longitudinal Elevation Section A-A		
Dwg No. BARR06		
Client Mr & Mrs Barrett		
Address 41 Greenfields Av. Alton, Hants		
CORNERSTONE PROPERTY DESIGN		
Drawn By Sean Jenkin		
Scale 1:125 AT A3		
Date Drawn 05/02/2024		Rev