
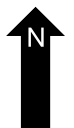
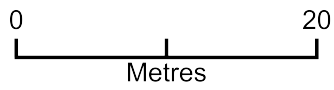


McLoughlin

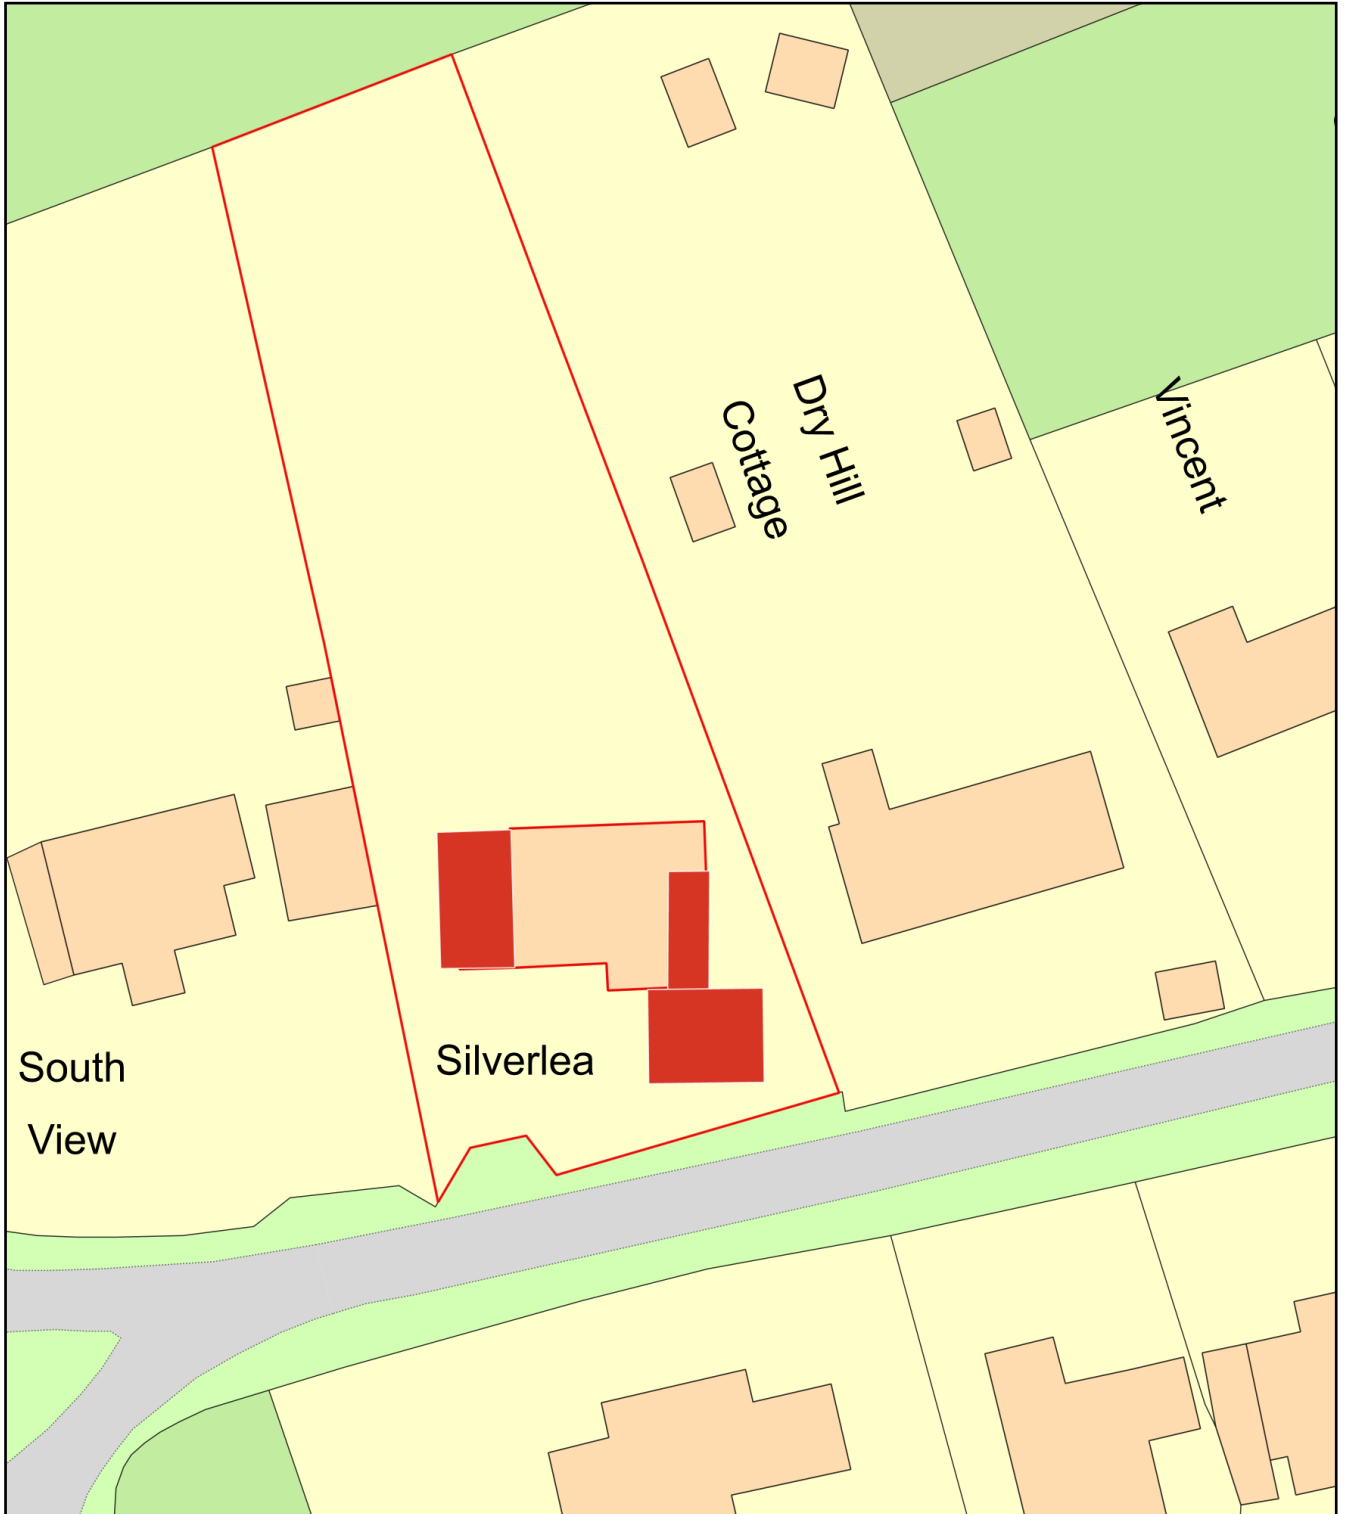

Plan Produced for: Mr and Mrs McLoughlin

Date Produced: 28 Feb 2024

Plan Reference Number: TQRQM24059150152129

Scale: 1:500 @ A4