
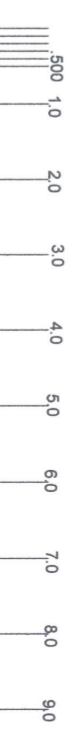
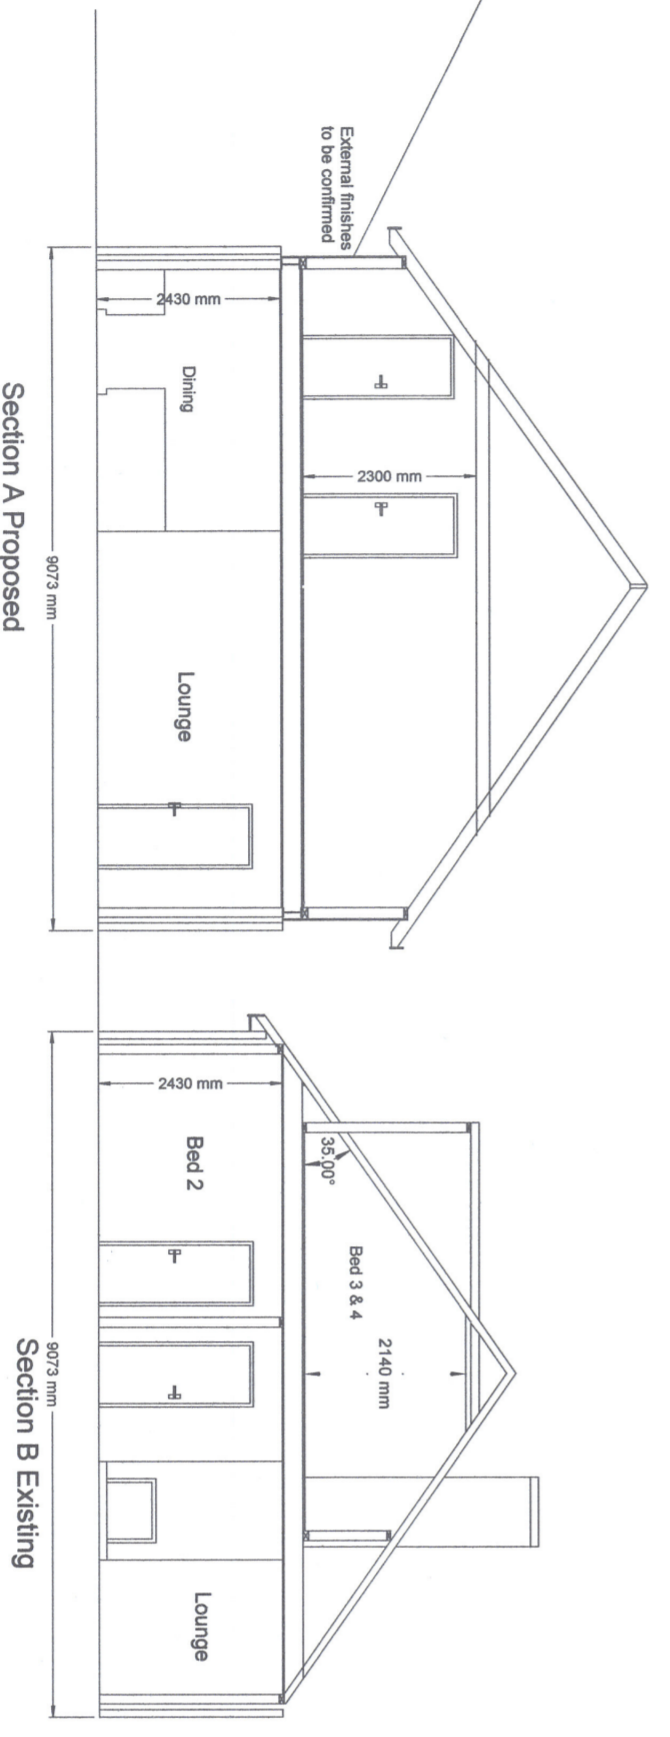


Proposed Roof Line

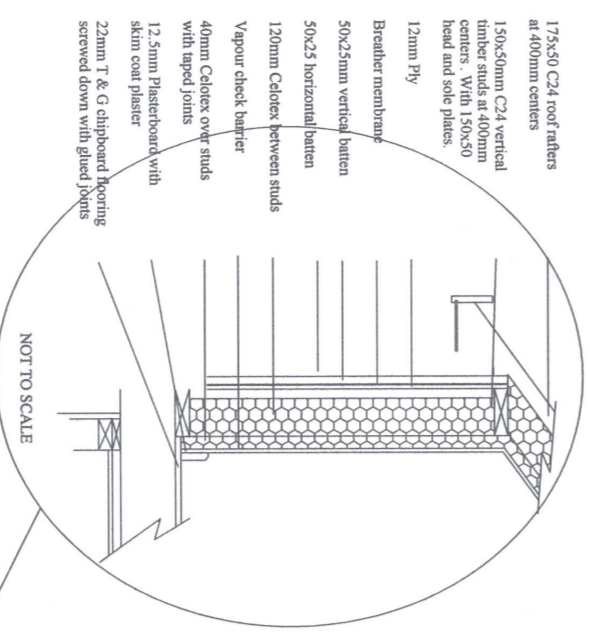

Mr & Mrs M McLaughlin Silver Lea Palce Lane Medstead	
Alton GU34 4SP Proposed Lounge and Utility Extension Raising of Roof to form 3 additional Bedrooms with 2 Ensuits. Construction of Double Garage. With Internal alterations.	
SIZE	DWG NO
A2	0823-008
SCALE	REV
1:100	
SHEET	

Copyright: T. W. MARLOW... Design & Build  
 trevor@twmarlow.com  
 These drawings are not to be reproduced or copied as  
 unauthorised reproduction infringes copyright and may  
 lead to prosecution or civil proceedings.