

6

5

4

3



2

1



D

D


Proposed Outside View

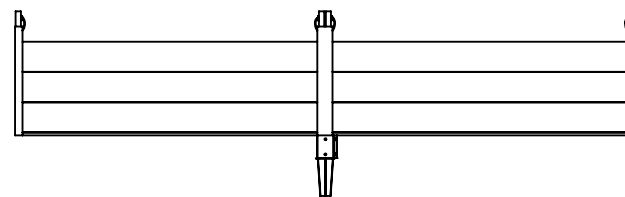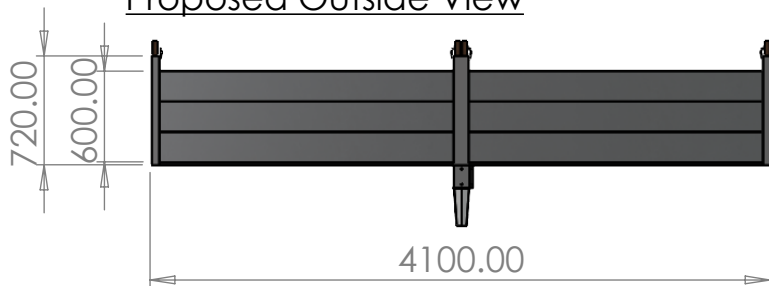

Proposed Inside View

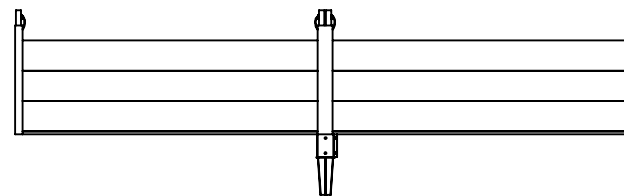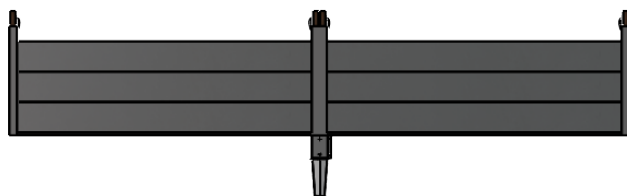

The proposed Rapid Assembly Flood barrier will be installed externally and in front of the roller access door. Two aluminium side tracks will be permanently attached to the structure, there will be a removable intermediate centre post between the two barrier sections. The barrier will be deployed as and when required.

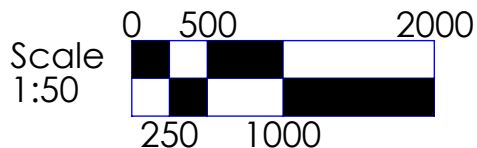

SURFACE FINISH:		FINISH:		UNLESS OTHERWISE SPECIFIED: DIMENSIONS ARE IN MILLIMETERS	
TOLERANCES:				TITLE: 22 Virginia Street Proposed Barrier	
LINEAR:				DEBURR AND BREAK SHARP EDGES	
ANGULAR:				SCALE 1:50	
DRAWN	NAME	SIGNATURE	DATE	DWG NO. 1	A4 SHEET 1 OF 5
CHK'D	S.O'NEILL		16.01.23	MATERIAL:	
APPV'D					
MFG					
Q.A				WEIGHT:	

6

5

4

3

2

1

A

A