

6

5


4

3


2

1


Current Outside View

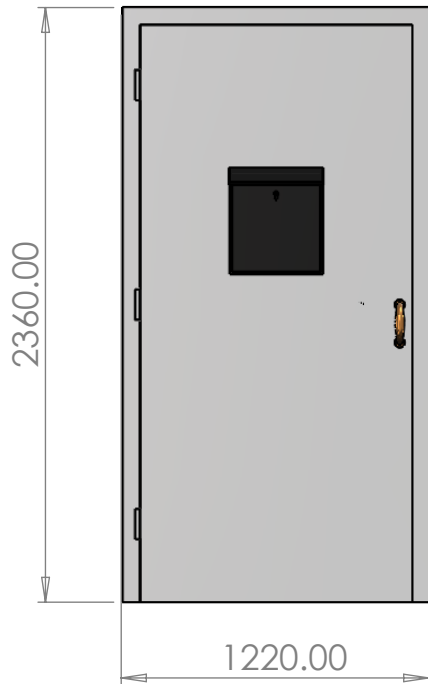

Current Inside View

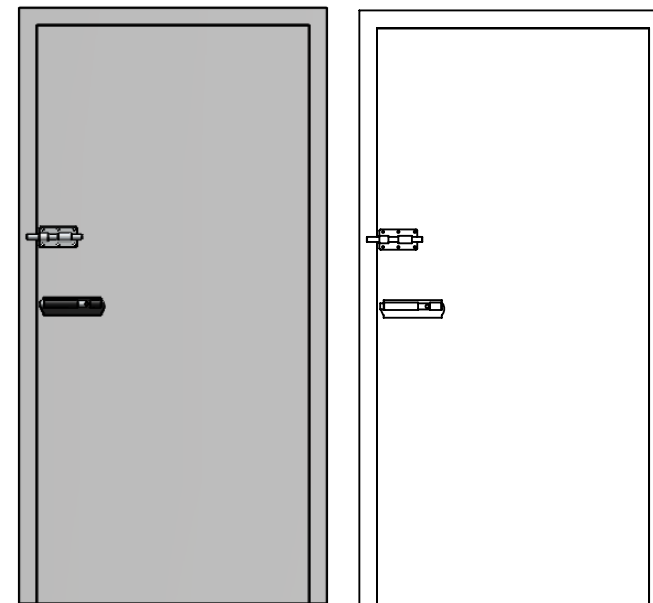

The current door is grey in colour and has a standard threshold, it is a timber door and is outward opening, it is hinged on the left when viewed from the outside with three butt hinges. It has a brown pull bar for external access and a black letterbox.

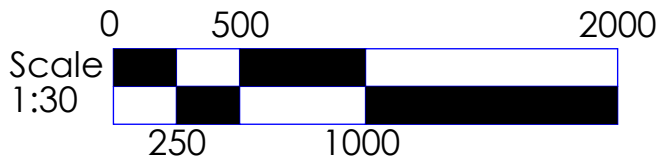

SURFACE FINISH:		FINISH:		UNLESS OTHERWISE SPECIFIED: DIMENSIONS ARE IN MILLIMETERS	
TOLERANCES:				TITLE:	
LINEAR:				<b>22 Virginia Street</b>	
ANGULAR:				Current Door	
	NAME	SIGNATURE	DATE	DWG NO. 1	SCALE 1:30
DRAWN	S.O'NEILL		16.01.24		
CHK'D				MATERIAL:	
APPV'D					
MFG					
Q.A				WEIGHT:	

**22 Virginia Street**  
Current Door

A4  
SHEET 2 OF 5

6

5

4

3

2

1

D

C

B

A