

6

5


4

3


2

1

Current Front View (Scale 1:300)

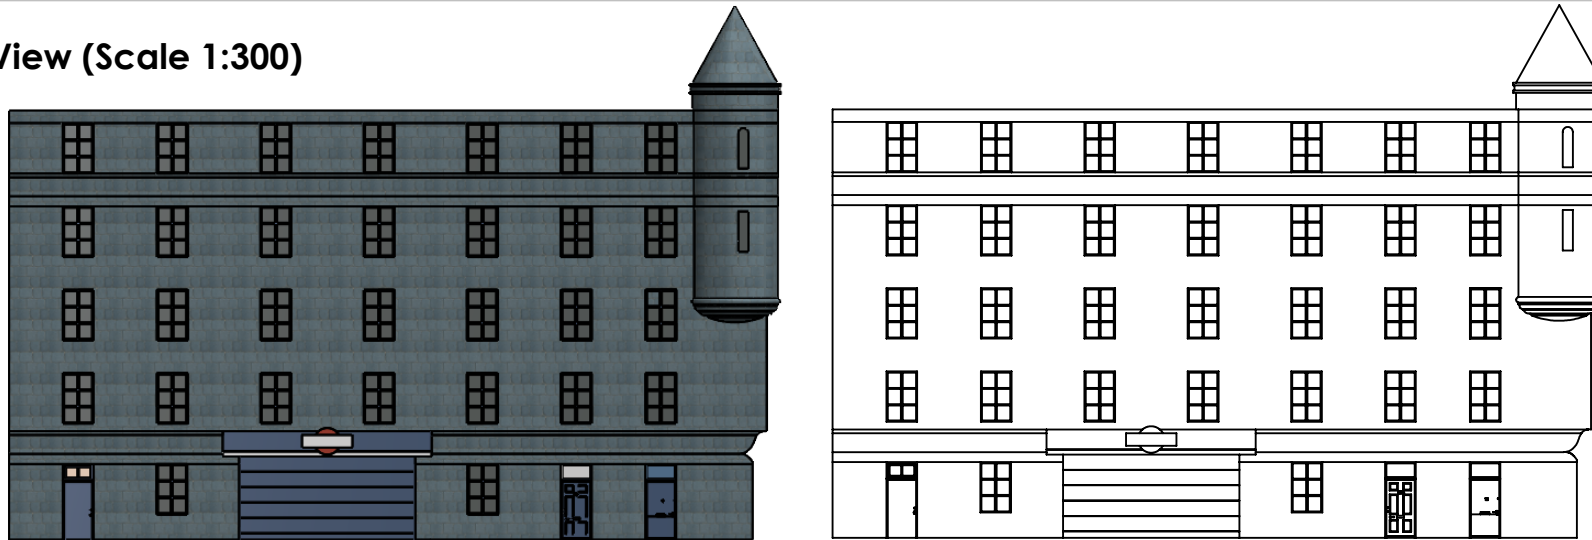

Section View (Scale 1:150)

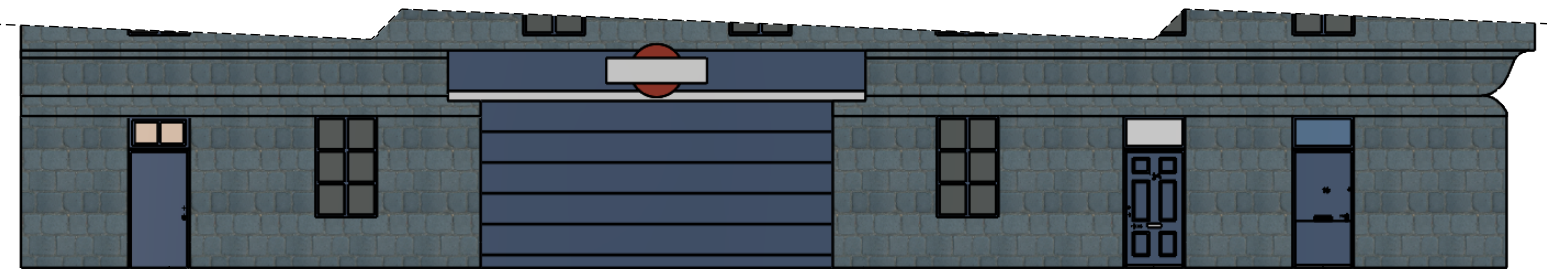


Door 1 (Flat Panel)

Door 3 (York Panel)

Door 2 (Steel Plate)

Scale 1:150

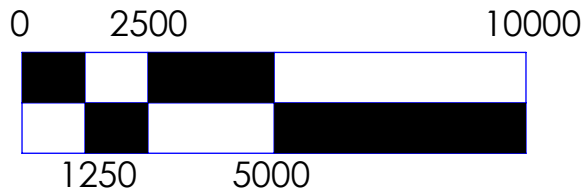

SURFACE FINISH: TOLERANCES: LINEAR: ANGULAR:		FINISH:		DEBURR AND BREAK SHARP EDGES		UNLESS OTHERWISE SPECIFIED: DIMENSIONS ARE IN MILLIMETERS	
DRAWN S.O'NEILL		SIGNATURE		DATE 11.01.24		TITLE: 12 and 12a Virginia Street Current Elevation	
CHK'D				DWG NO. 1		SCALE AS INDICATED	
APPV'D				MATERIAL:		A4	
MFG				WEIGHT:		SHEET 8 OF 9	
Q.A							

6

5

4

3

2

1

A

A

D

D

C

C

B

B