


6 5 4 3 2 1

Proposed Front View (Scale 1:300)

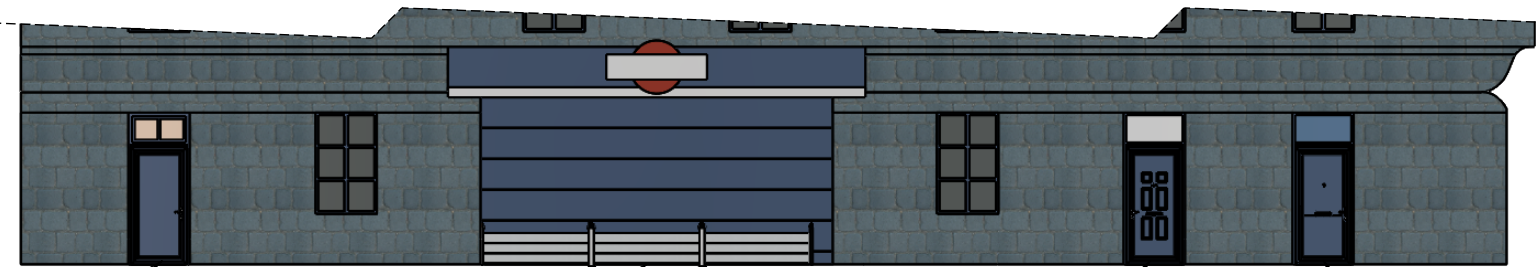

Section View (Scale 1:150)




Door 1 (Flat Panel)

Rapid Assembly Barrier

Door 3 (York)

Door 2 (Steel Plate)

Scale 1:150

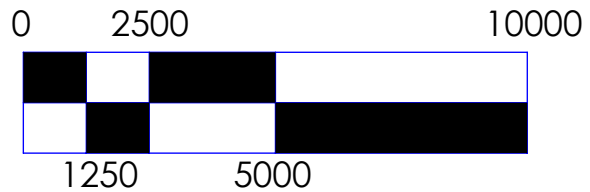

SURFACE FINISH: TOLERANCES: LINEAR: ANGULAR:		FINISH:		DEBURR AND BREAK SHARP EDGES		UNLESS OTHERWISE SPECIFIED: DIMENSIONS ARE IN MILLIMETERS	
DRAWN S.O'NEILL		SIGNATURE		DATE		TITLE: 12 and 12a Virginia Street Proposed Elevation	
CHK'D		MATERIAL:		DWG NO. 1		SCALE AS INDICATED	
APPV'D		WEIGHT:				A4	
MFG						SHEET 9 OF 9	
Q.A							

6 5 4 3 2 1

D
C
B
A

D
C
B
A