


6 5 4 3 2 1


Proposed Outside View



Proposed Inside View

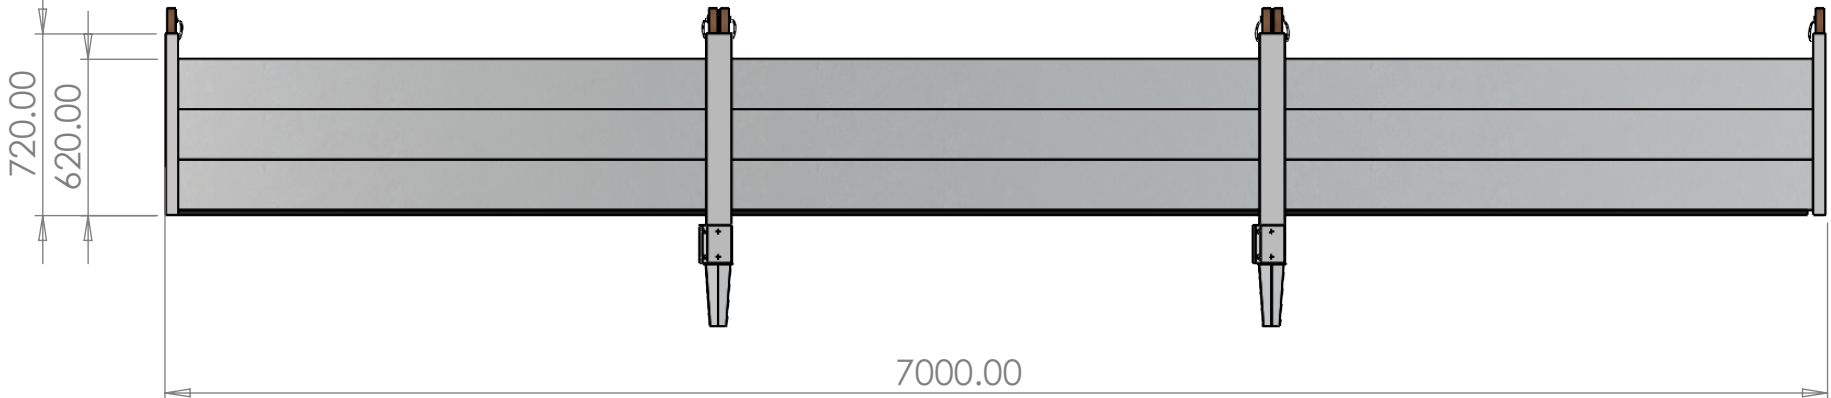

A Rapid Assembly Flood Barrier will be installed in front of the access roller door. Two aluminium side tracks will be permanently fixed to the structure as well as two removable intermediate posts. The two centre posts and three section barrier are deployed as and when required.

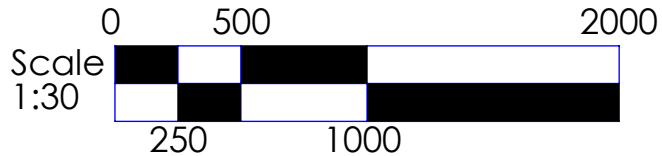

SURFACE FINISH:		FINISH:		UNLESS OTHERWISE SPECIFIED: DIMENSIONS ARE IN MILLIMETERS	
TOLERANCES:				TITLE:	
LINEAR:				12 /12a Virginia Street Proposed Flood Barrier	
ANGULAR:					
	NAME	SIGNATURE	DATE	DWG NO. 1	SCALE 1:30
DRAWN	S.O'NEILL		11.01.24		
CHK'D				MATERIAL:	
APPV'D					
MFG					
Q.A				WEIGHT:	

6 5 4 3 2 1

D

D

C

C

B

B

A

A

A4
SHEET 3 OF 9