

6

5

4




3

2


1

Proposed Outside View

Proposed Inside View

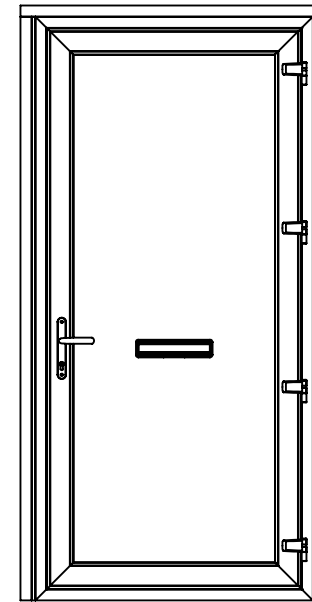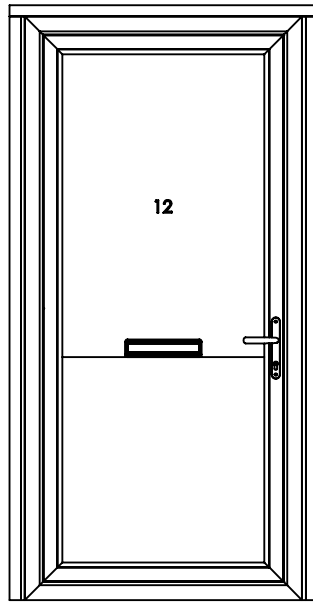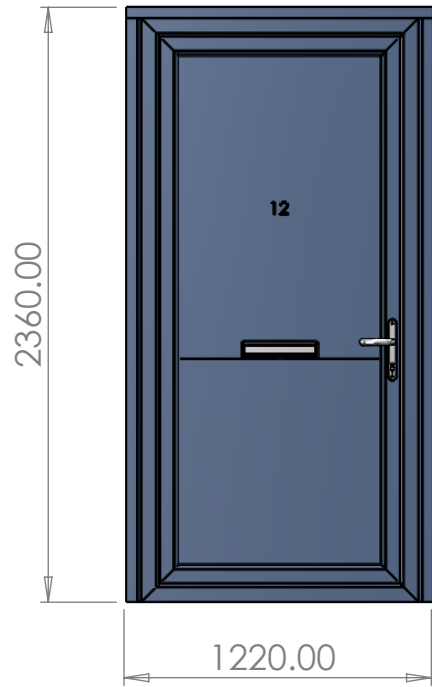

The proposed door is a steel reinforced 70 mm Rehau uPVC Flood Door finished in RAL 5000 Violet Blue externally and RAL 9005 Black internally. It has a standard threshold (72 mm) and is inward opening. The door is hinged on the left when viewed from the outside with 4 flag hinges. It has Satin Silver lever handles, suitable for a fire exit, and a matching silver letterbox. The door has a full flat panel with a steel plate under the letterbox, colour finished, and silver numerals for '12'.

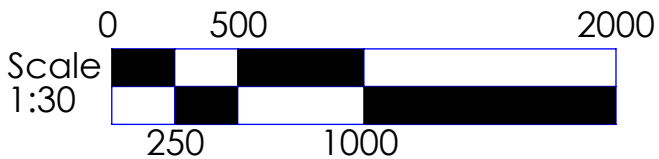

SURFACE FINISH:		FINISH:		UNLESS OTHERWISE SPECIFIED: DIMENSIONS ARE IN MILLIMETERS	
TOLERANCES:				TITLE:	
LINEAR:				12 and 12A Virginia Street	
ANGULAR:				Proposed Door 2	
	NAME	SIGNATURE	DATE	DWG NO. 1	SCALE 1:30
DRAWN	S.O'NEILL		11.01.24		
CHK'D				MATERIAL:	
APPV'D					
MFG					
Q.A				WEIGHT:	

A4

SHEET 5 OF 9

6

5

4

3

2

1