

6

5

4





3

2


1

Proposed Outside View

Proposed Inside View

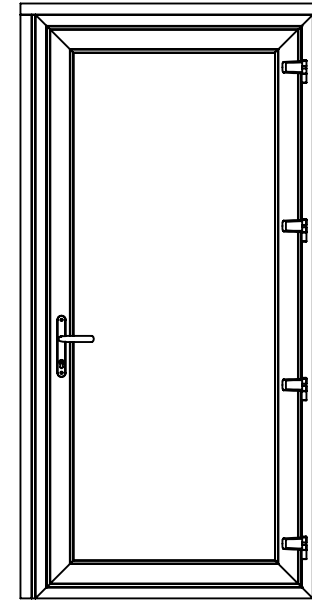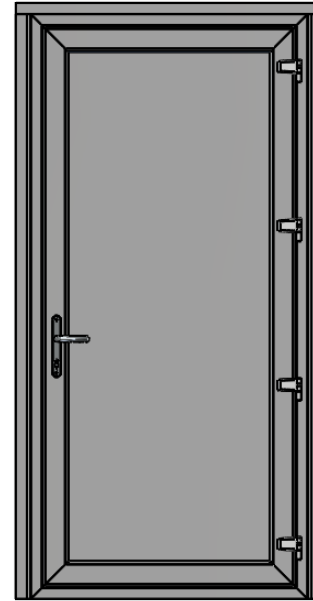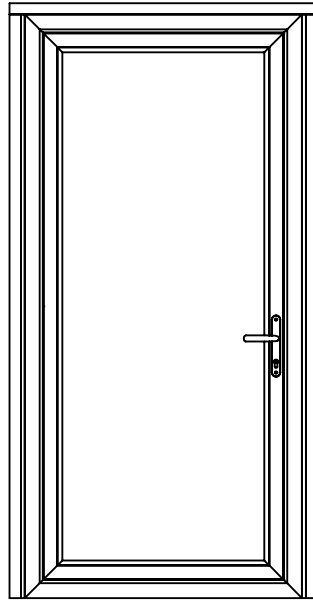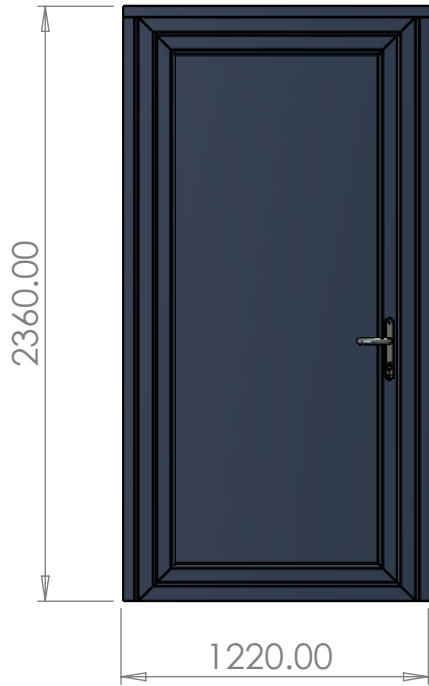

The proposed door is a steel reinforced 70 mm Rehau uPVC Flood Door finished in RAL 5000 Violet Blue externally and RAL 9016 White internally. It has a standard threshold (72 mm) and is inward opening. The door is hinged on the left when viewed from the outside with 4 flag hinges. It has Satin Silver lever handles, suitable for a fire exit. The door has a full flat panel design.

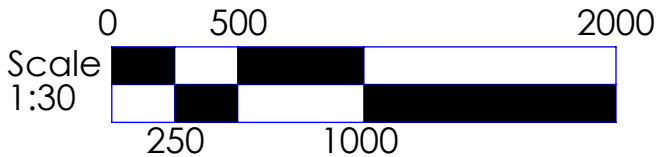

SURFACE FINISH: TOLERANCES: LINEAR: ANGULAR:		FINISH:		DEBURR AND BREAK SHARP EDGES		UNLESS OTHERWISE SPECIFIED: DIMENSIONS ARE IN MILLIMETERS	
						TITLE: 12 and 12A Virginia Street Proposed Door 1	
	NAME	SIGNATURE	DATE	DWG NO. 1	SCALE 1:30		
DRAWN	S.O'NEILL		11.01.24				
CHK'D				MATERIAL:			A4
APPV'D							
MFG							
Q.A				WEIGHT:			SHEET 7 OF 9

6

5

4

3

2

1

A

A