

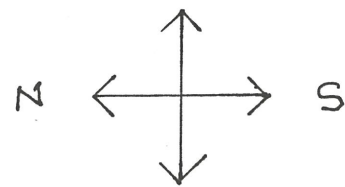


338-340 - BANBURY ROAD - BOUNDARY WALL

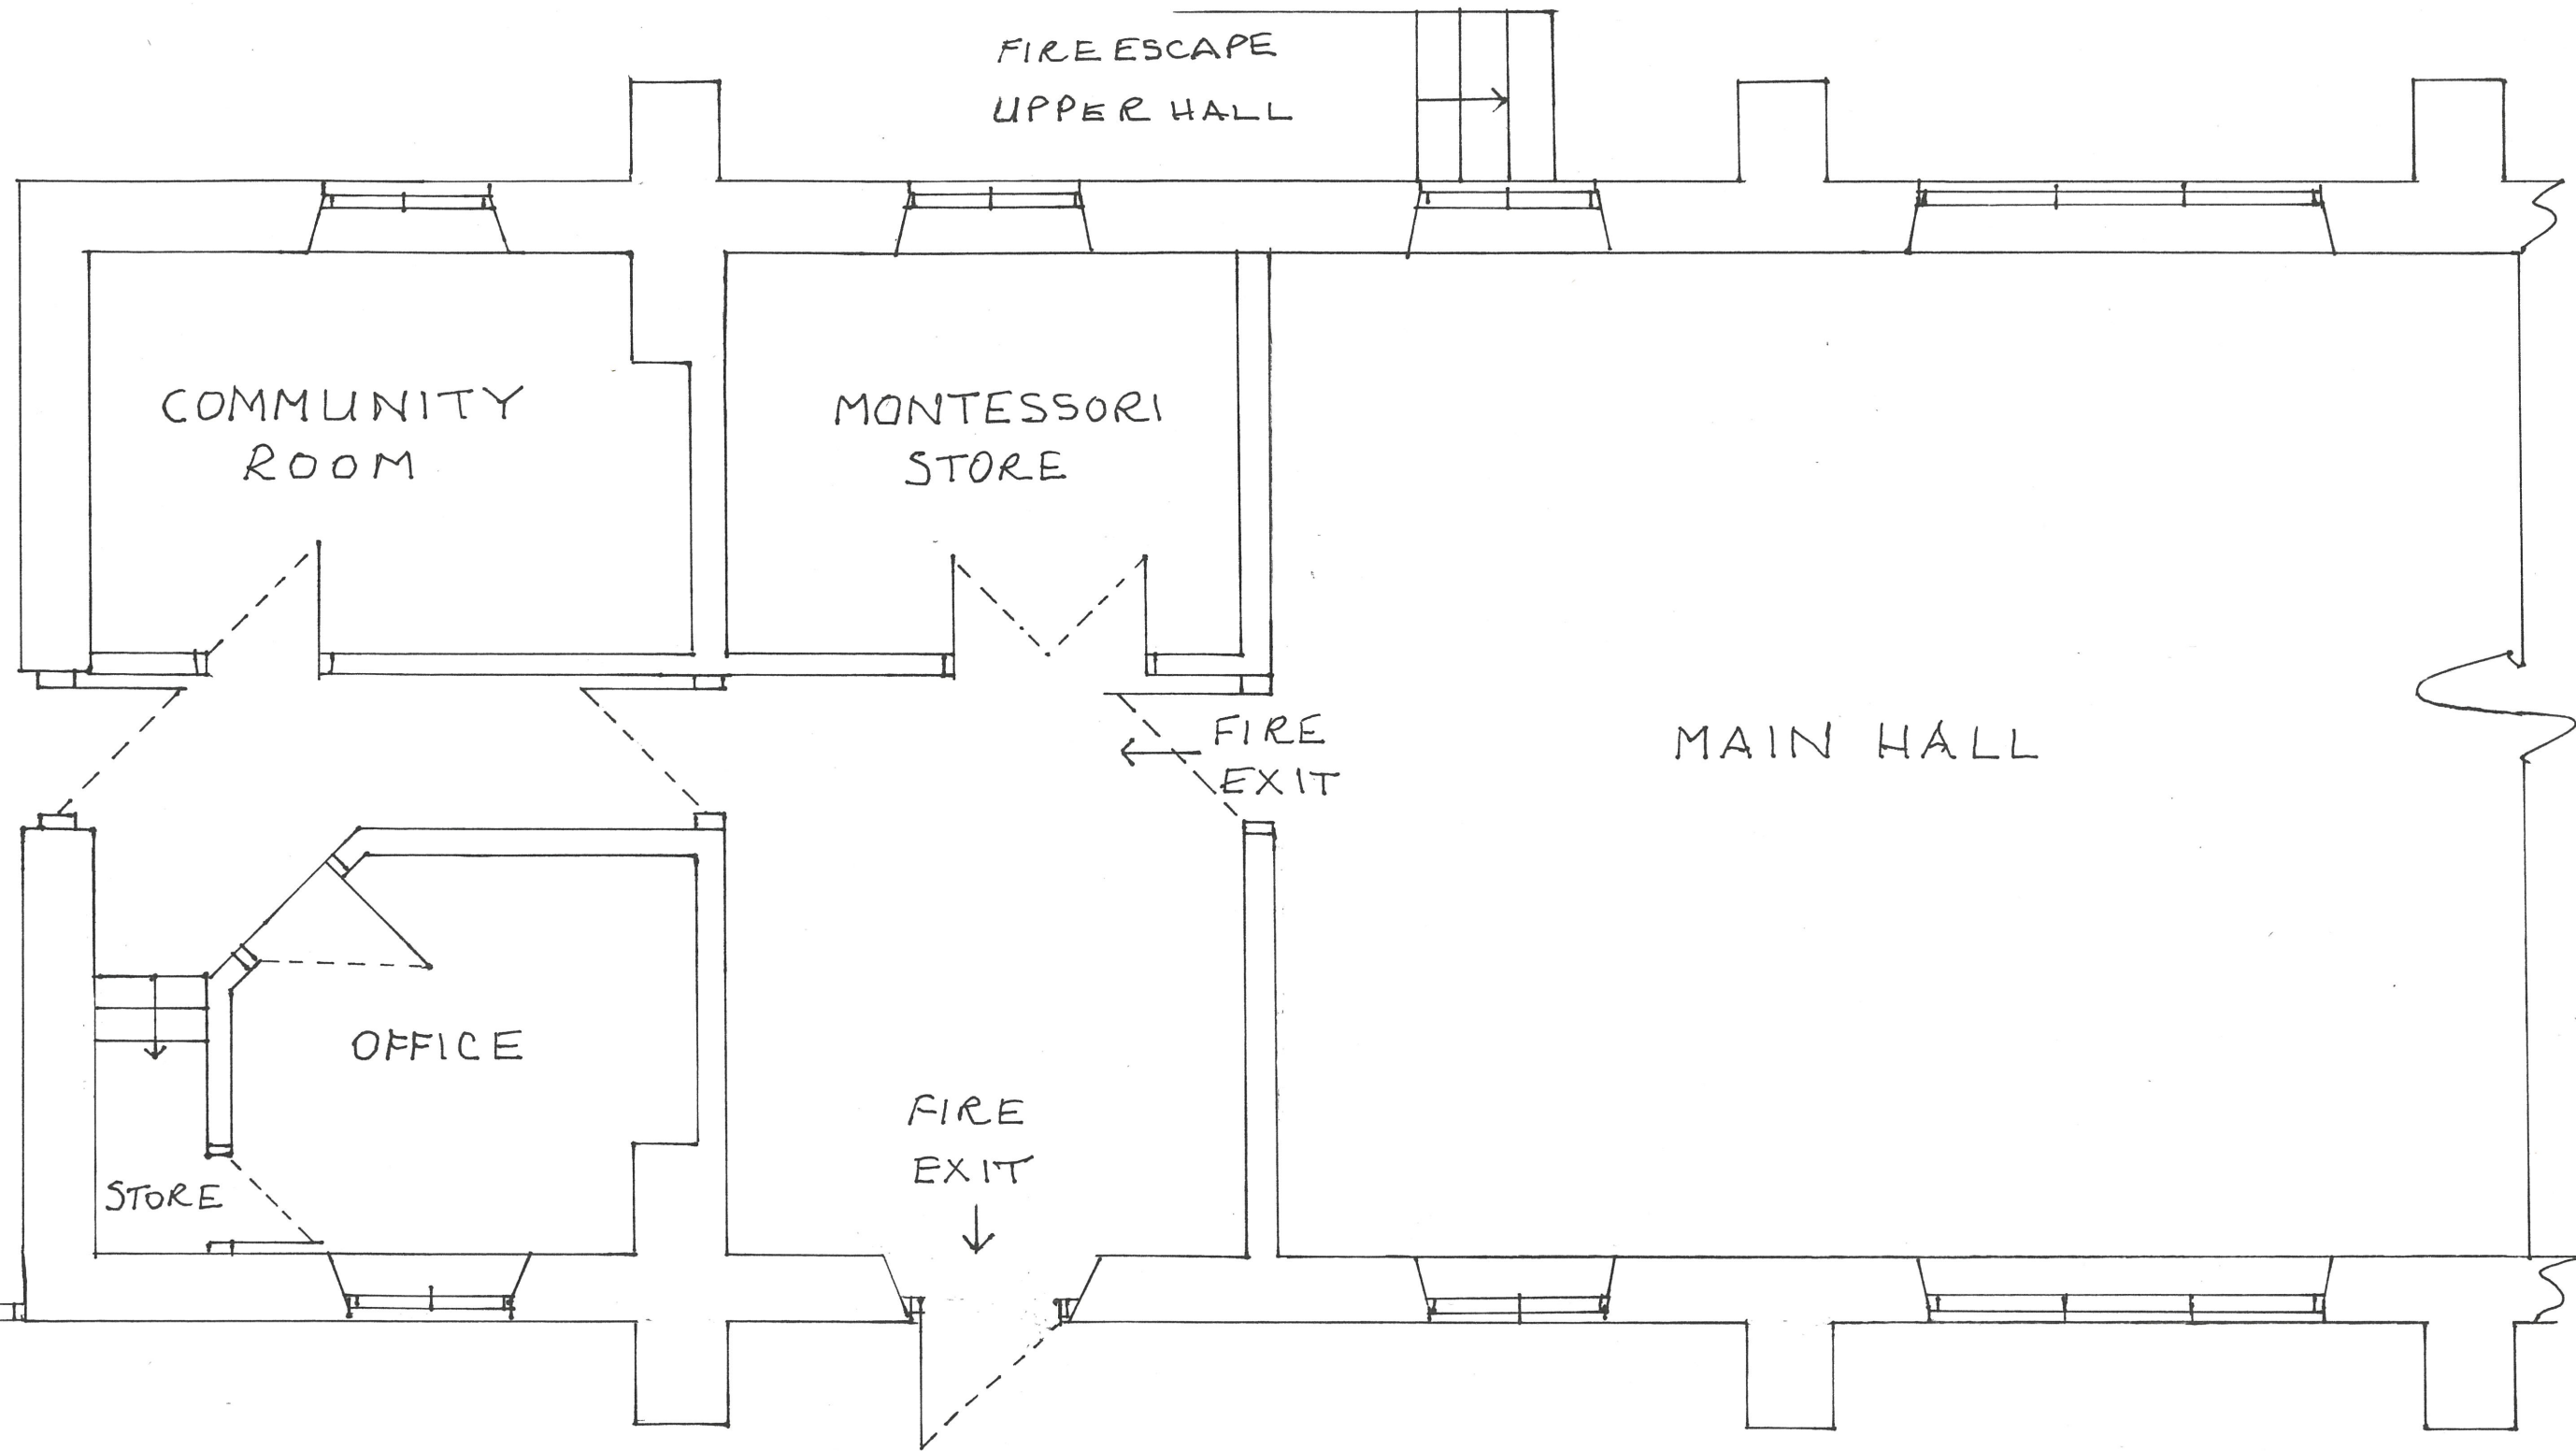

SUMMERTOWN CHURCH HALL - EXISTING PLAN -  
THE NORTH END OF THE LOWER HALL

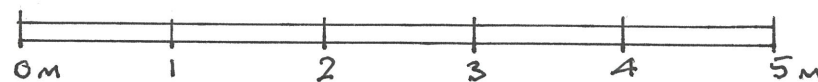

*DL* 10/02/22

SCALE 1:50 = A3

D-001