

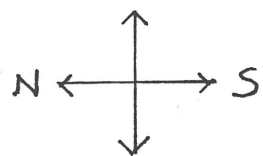


338-340 - BANBURY ROAD - BOUNDARY WALL

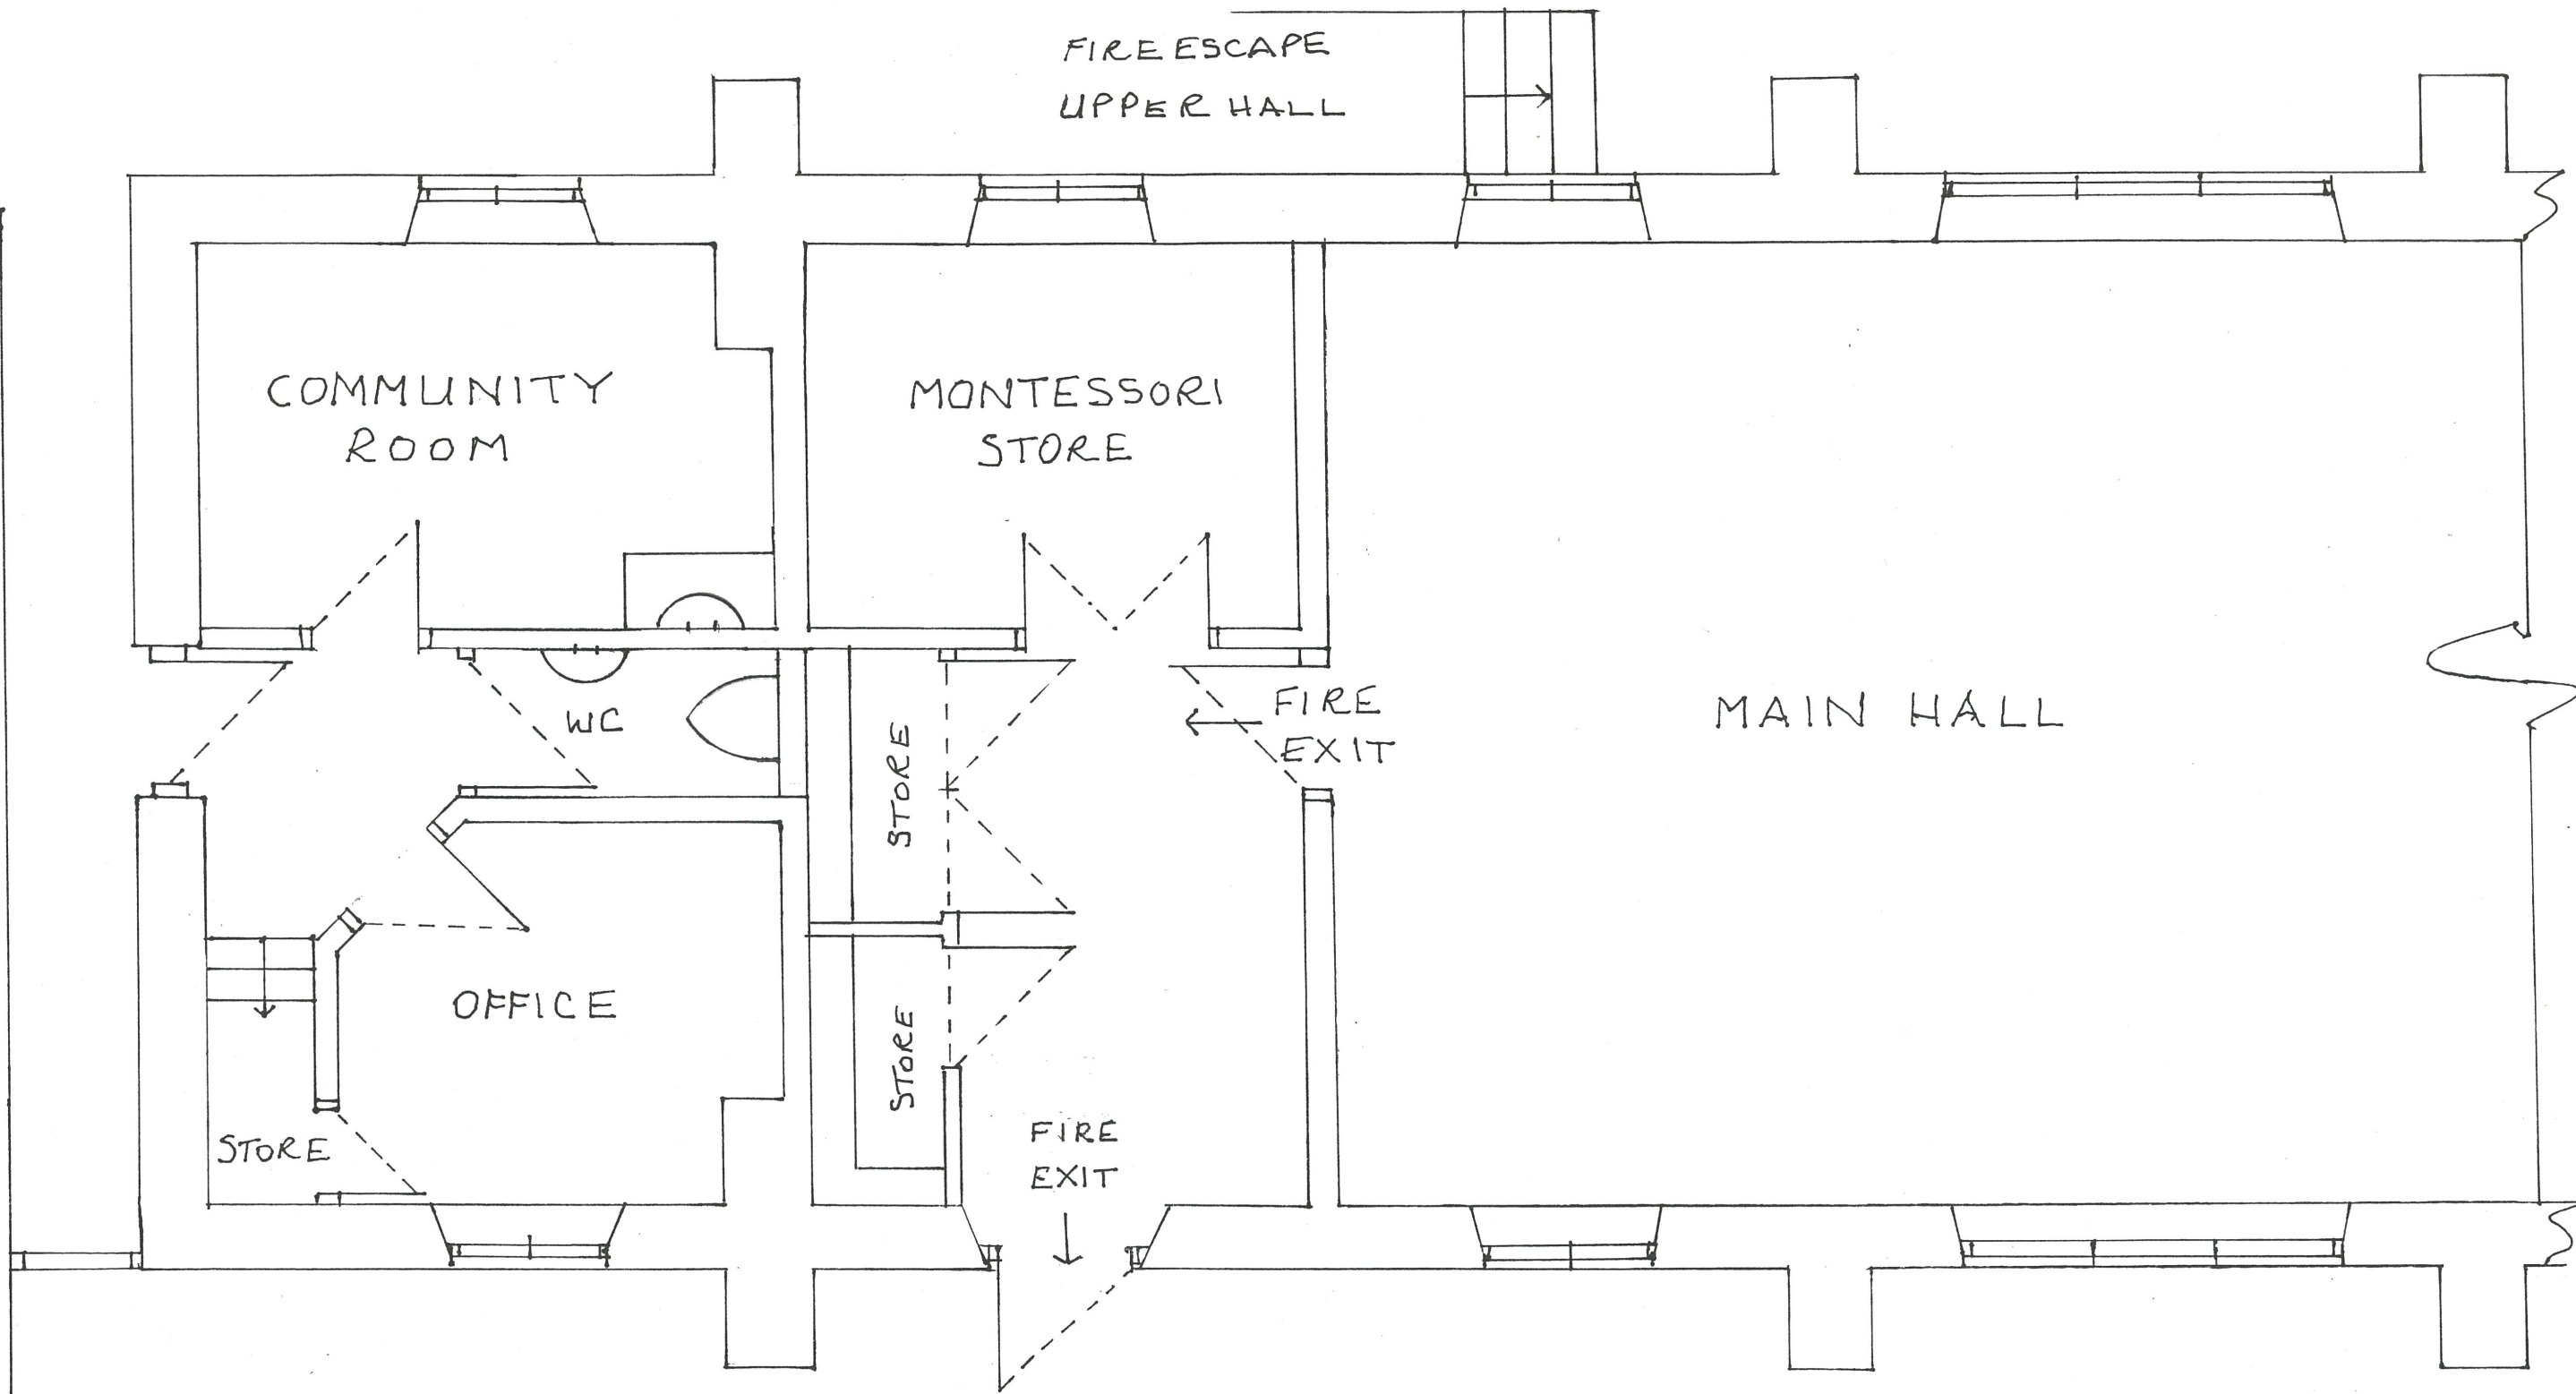

SUMMERTOWN LOWER CHURCH HALL - NORTH END -
DEVELOPMENT - NEW TOILET AND STORES -

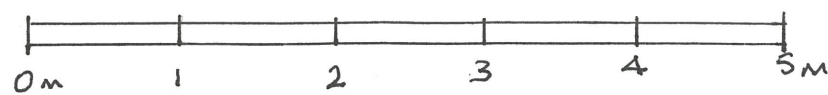

DLA 10/02/22

SCALE 1:50 = A3.

D-002